




审核 Reviewed by	专业 Discipline	审核 Reviewed by	专业 Discipline
设计 Designed by	专业 Discipline	设计 Designed by	专业 Discipline
校对 Checked by	专业 Discipline	校对 Checked by	专业 Discipline
制图 Drawn by	专业 Discipline	制图 Drawn by	专业 Discipline
审核 Reviewed by	专业 Discipline	审核 Reviewed by	专业 Discipline
设计 Designed by	专业 Discipline	设计 Designed by	专业 Discipline
校对 Checked by	专业 Discipline	校对 Checked by	专业 Discipline
制图 Drawn by	专业 Discipline	制图 Drawn by	专业 Discipline

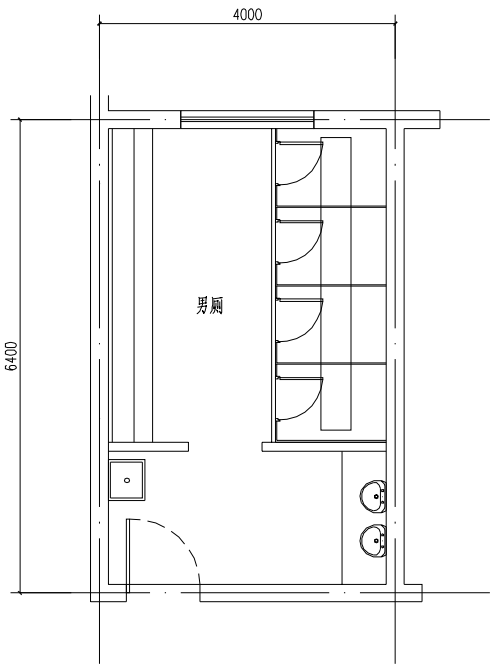


一层男厕现状平面图（教辅楼）1:50

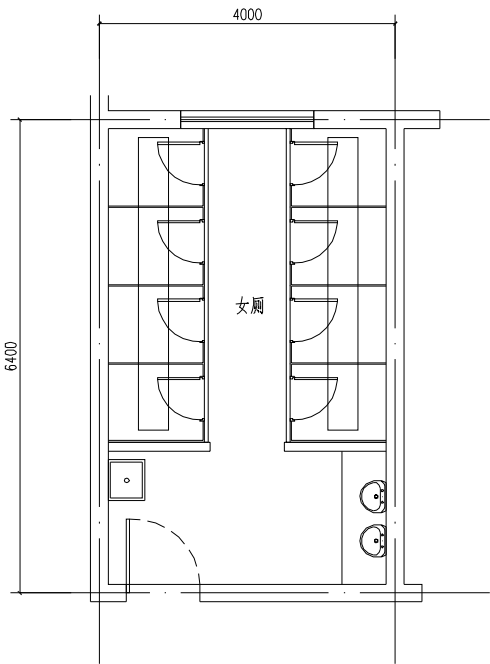


二层女厕现状平面图（教辅楼）1:50

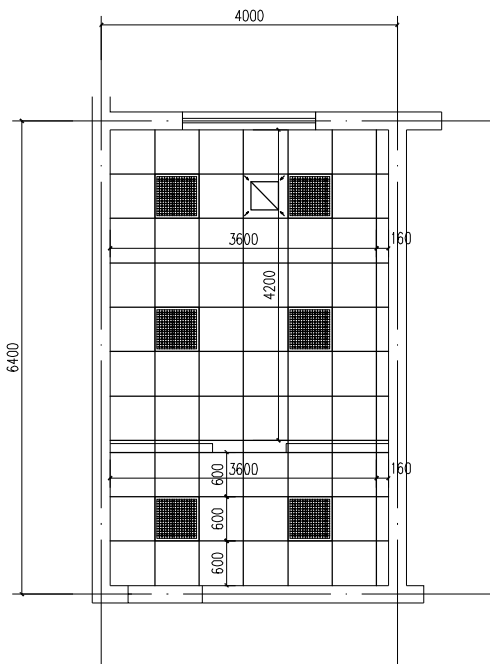


1~三层卫生间天花平面图（教辅楼）1:50

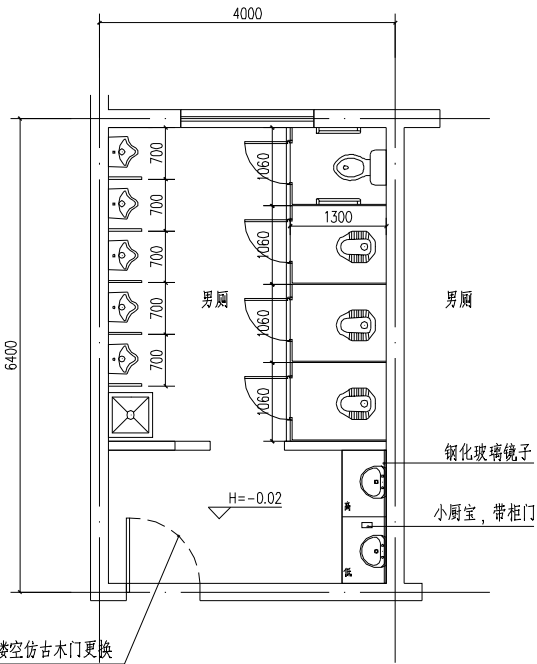

一层男厕平面图（教辅楼）1:50

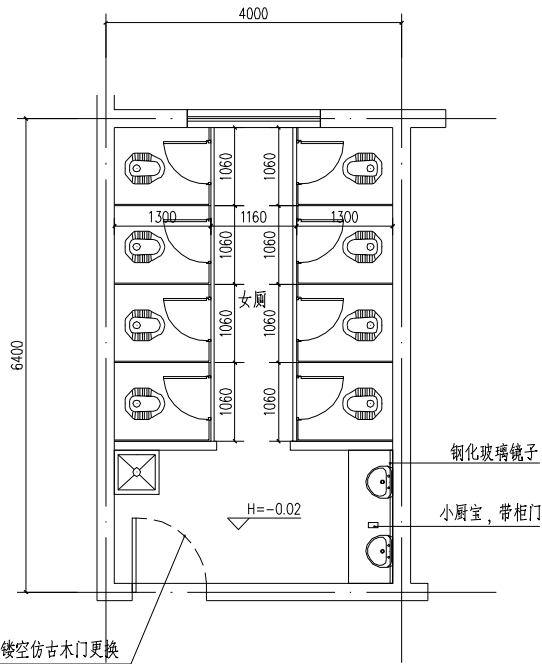

二层女厕平面图（教辅楼）1:50

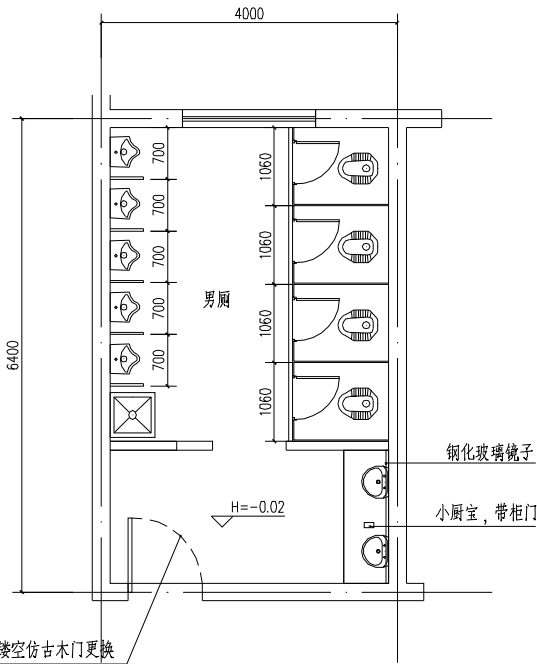

三层男厕平面图（教辅楼）1:50

说明 Note:

修订 Revise			
序号 NO.	记录 Description	日期 Date	

合作单位 Co-operate With:

**上海新建设建筑设计有限公司**
SHANGHAI NEW CONSTRUCTION ARCHITECTURAL DESIGN CO., LTD.
资质: 风景园林设计证书编号 (甲级): A131000387
资质: 风景园林设计证书编号 (乙级): A29100384
资质: 风景园林设计证书编号 (乙级): A29100384
审定 Approved by		审核 Reviewed by	胡晓初
校对 Checked by		校对 Checked by	
设计 Designed by		设计 Designed by	
绘图 Drawn by		绘图 Drawn by	

建设单位 Client:	
上海市静安区教育局	
项目名称 Project Name	?????????
专业名称 Sub-project	卫生间修缮工程

注册执业专用章 Registration Stamp				设计出图专用章 Release Stamp			
图签名称 Drawing Title:				工程编号 Project No.	2025-2-1-5	专业 Discipline	建筑
???????				阶段 Stage	施工图	图号 Drawing No.	04
				比例 Scale	1:100	日期 Date	
				版本 Version	A版	本图须经设计负责人签字, 否则一律无效 Invalid Unless Stamped	