





Architectural floor plan of a building with a highlighted orange cable route. The plan shows various rooms, corridors, and structural elements. Dimensions are provided along the top and left edges. The orange route starts in a room on the left, runs horizontally, then diagonally, and finally horizontally again towards the right side of the building.

[illegible]

Architectural floor plan of a building with a highlighted orange path. The plan shows various rooms, corridors, and structural elements. Dimensions are provided along the top and right edges. The orange path starts in a central corridor, moves right, then diagonally down-right, and finally horizontally right towards the edge of the building.

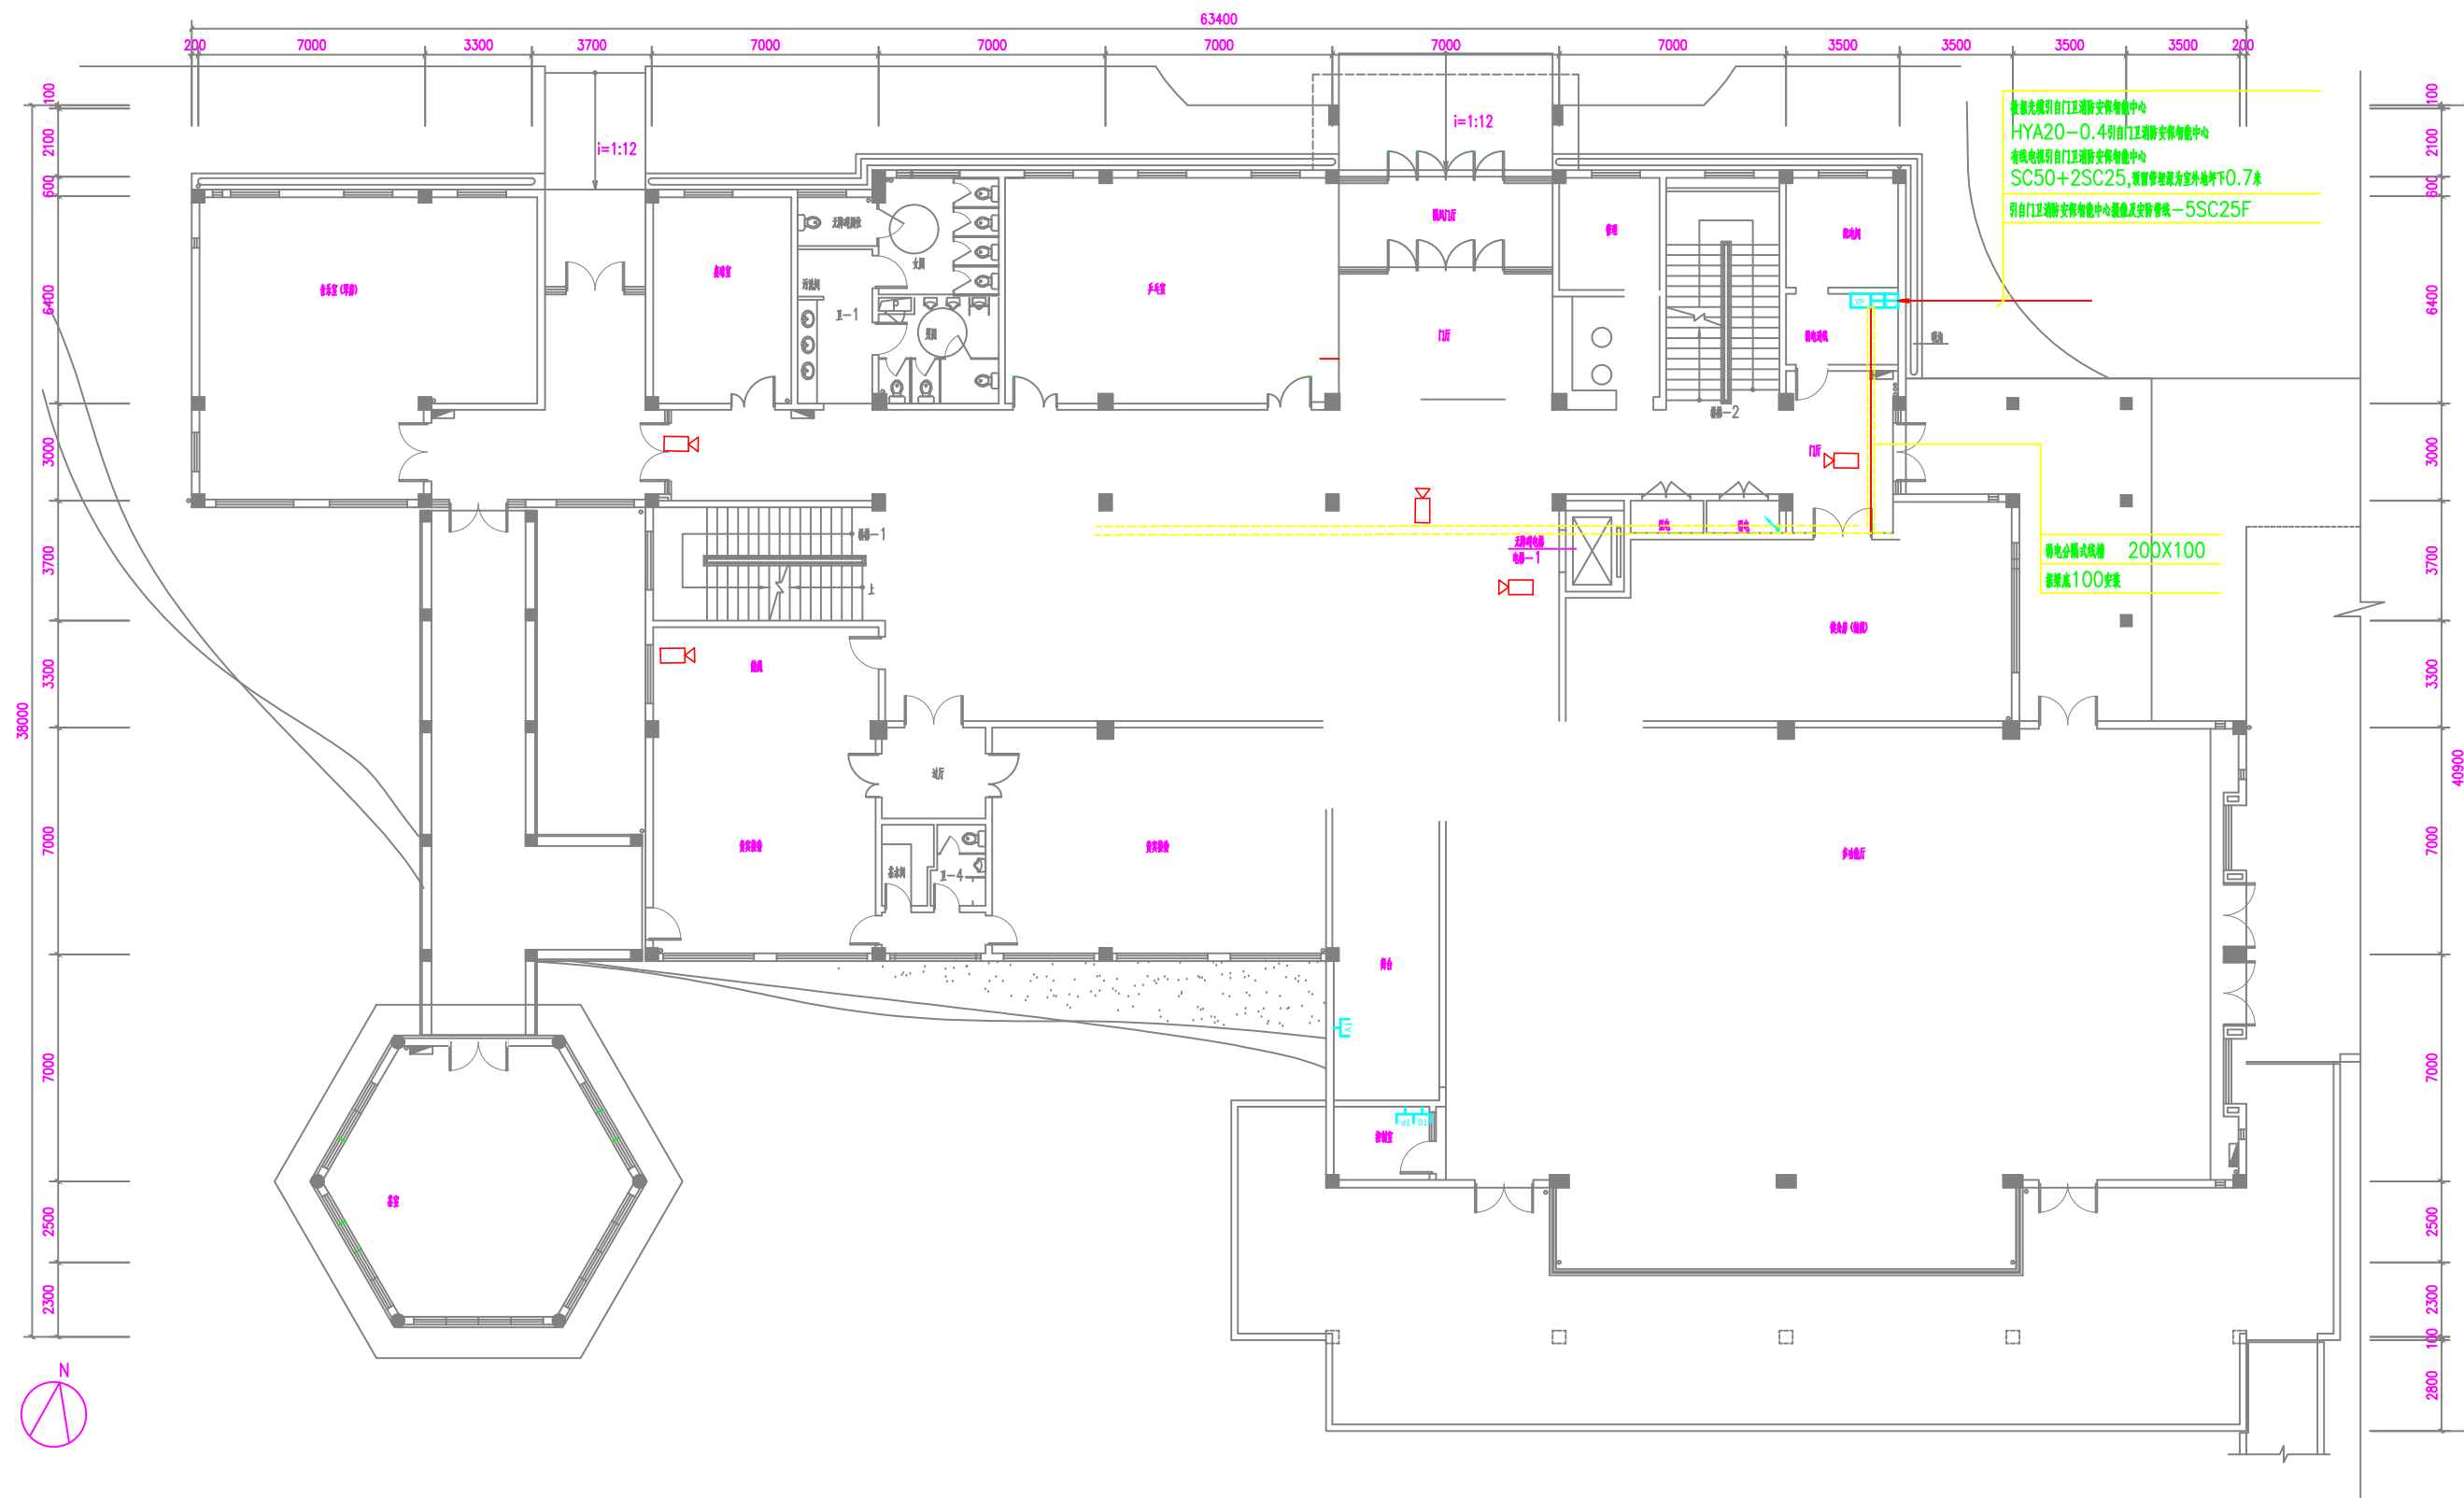

活动中心一层弱电平面图 1:100

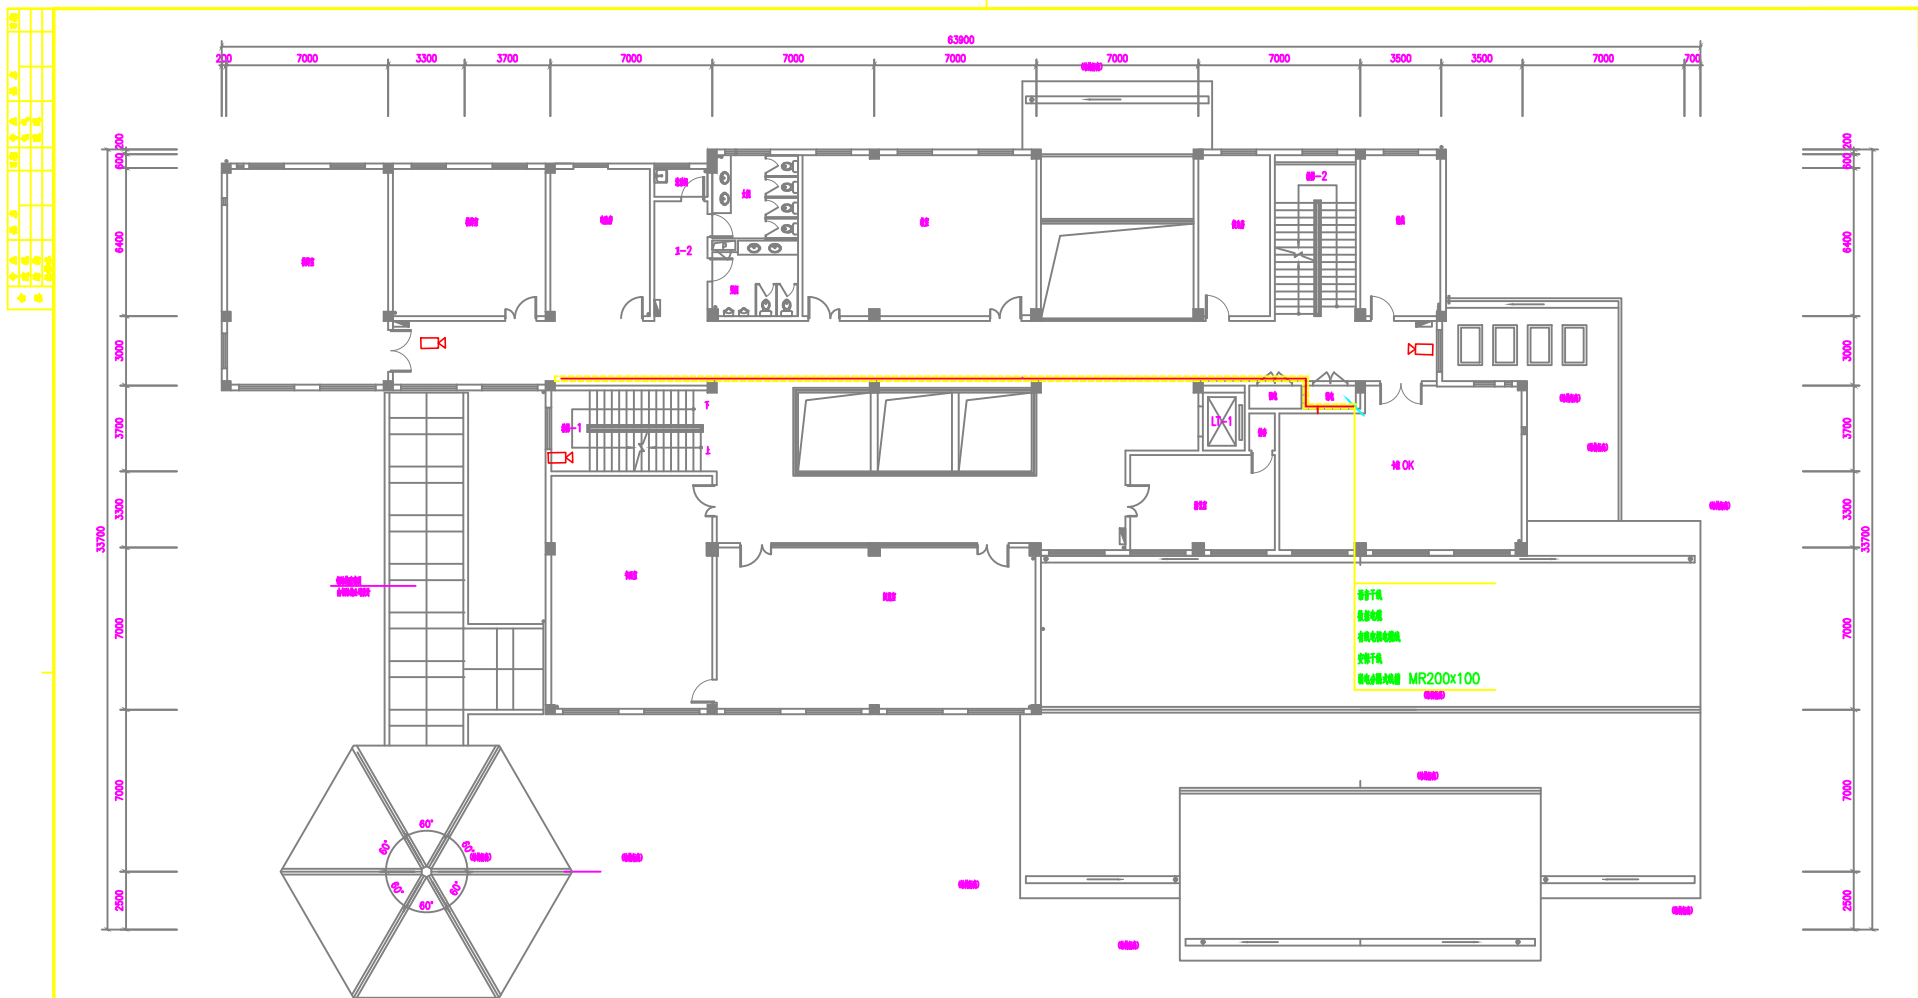

活动中心二层弱电平面图 1:100



