


82187

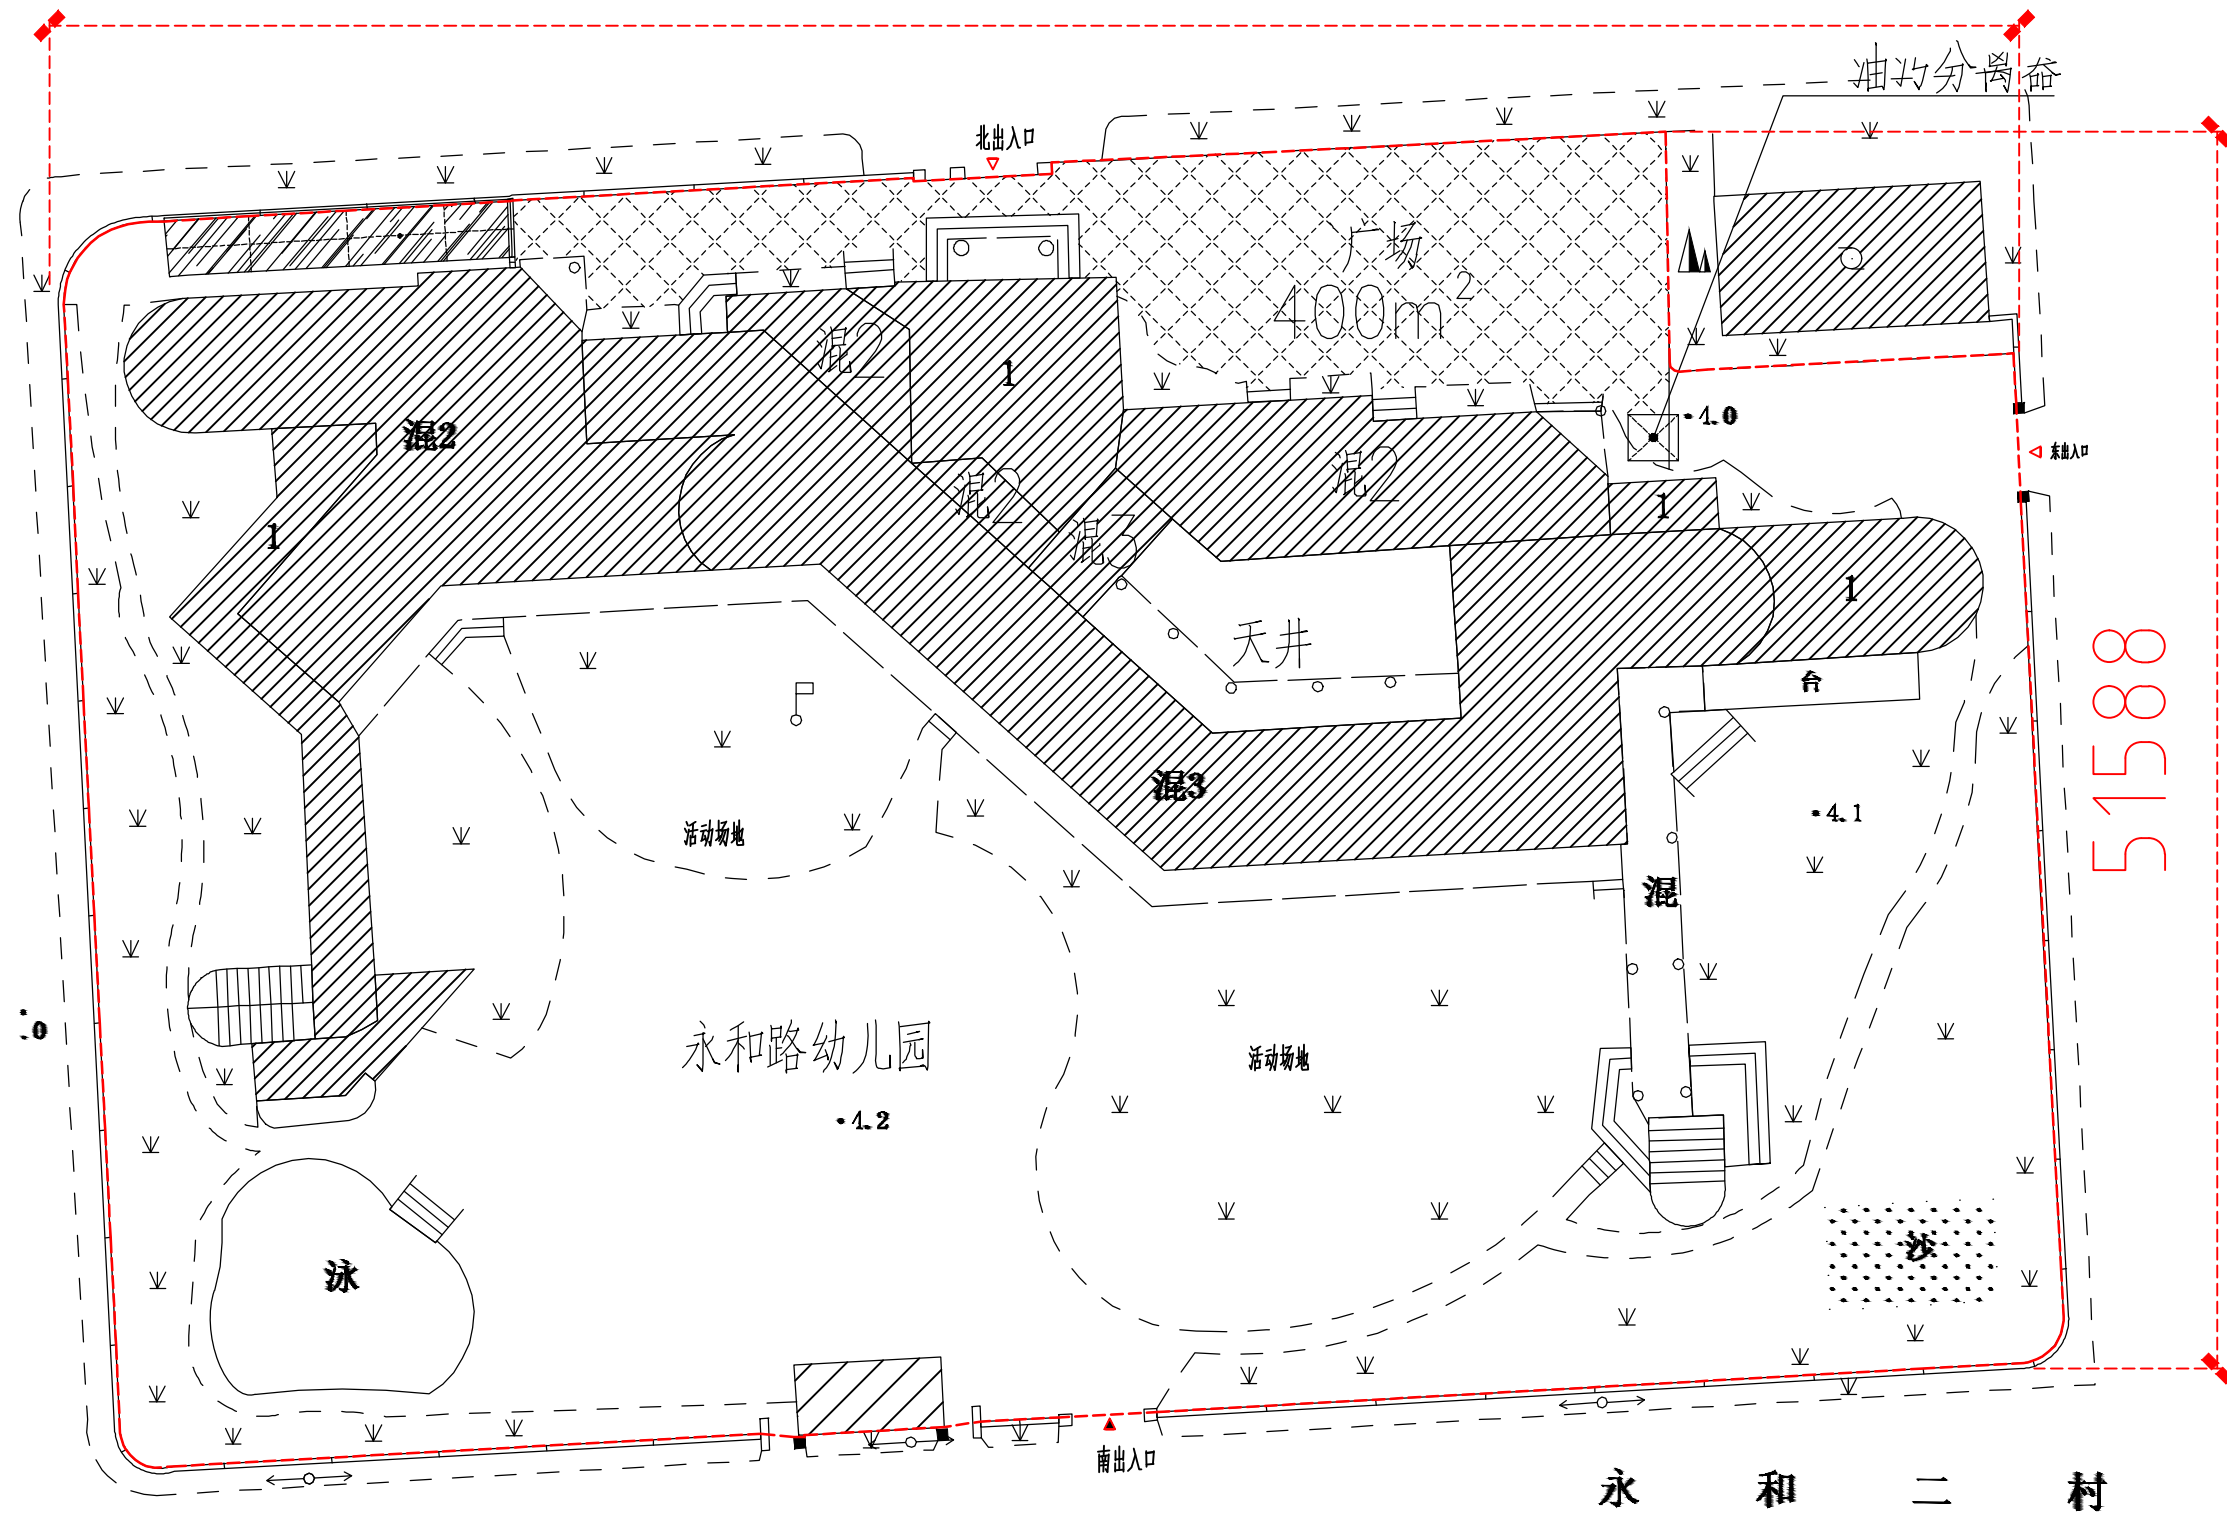

88515

总平面图 1:250

