




市北中学总平面图 1:100








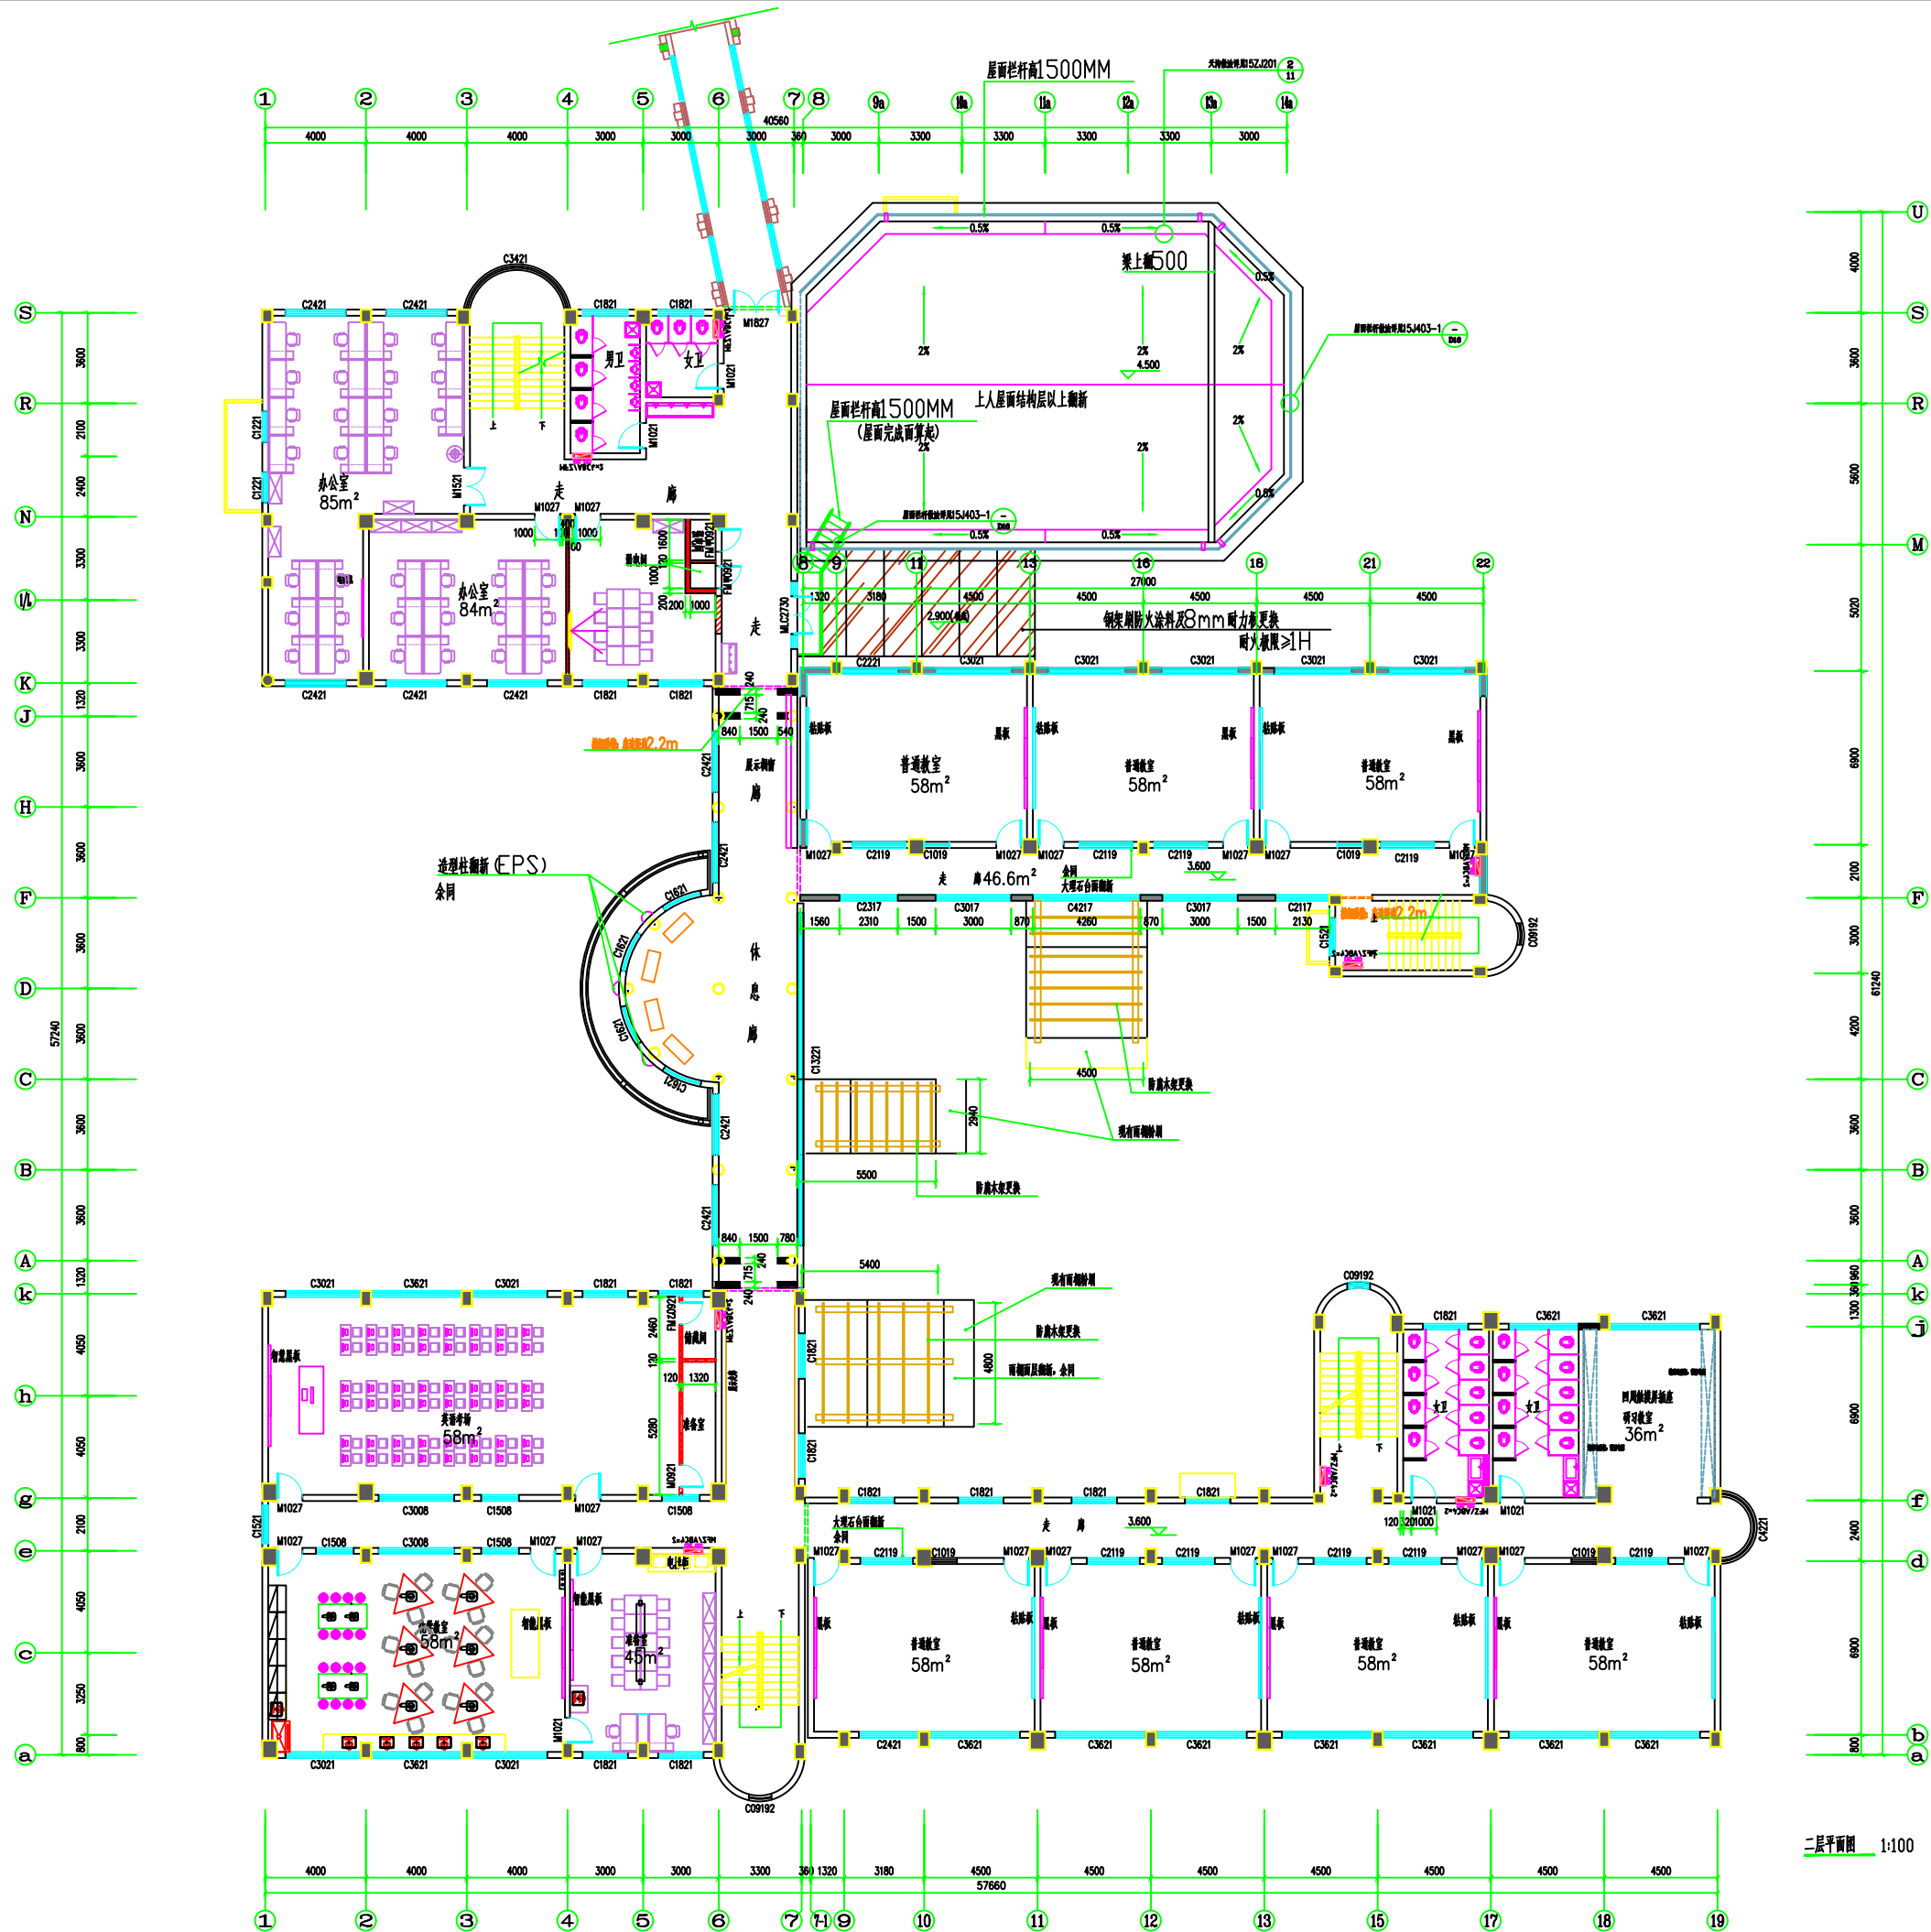




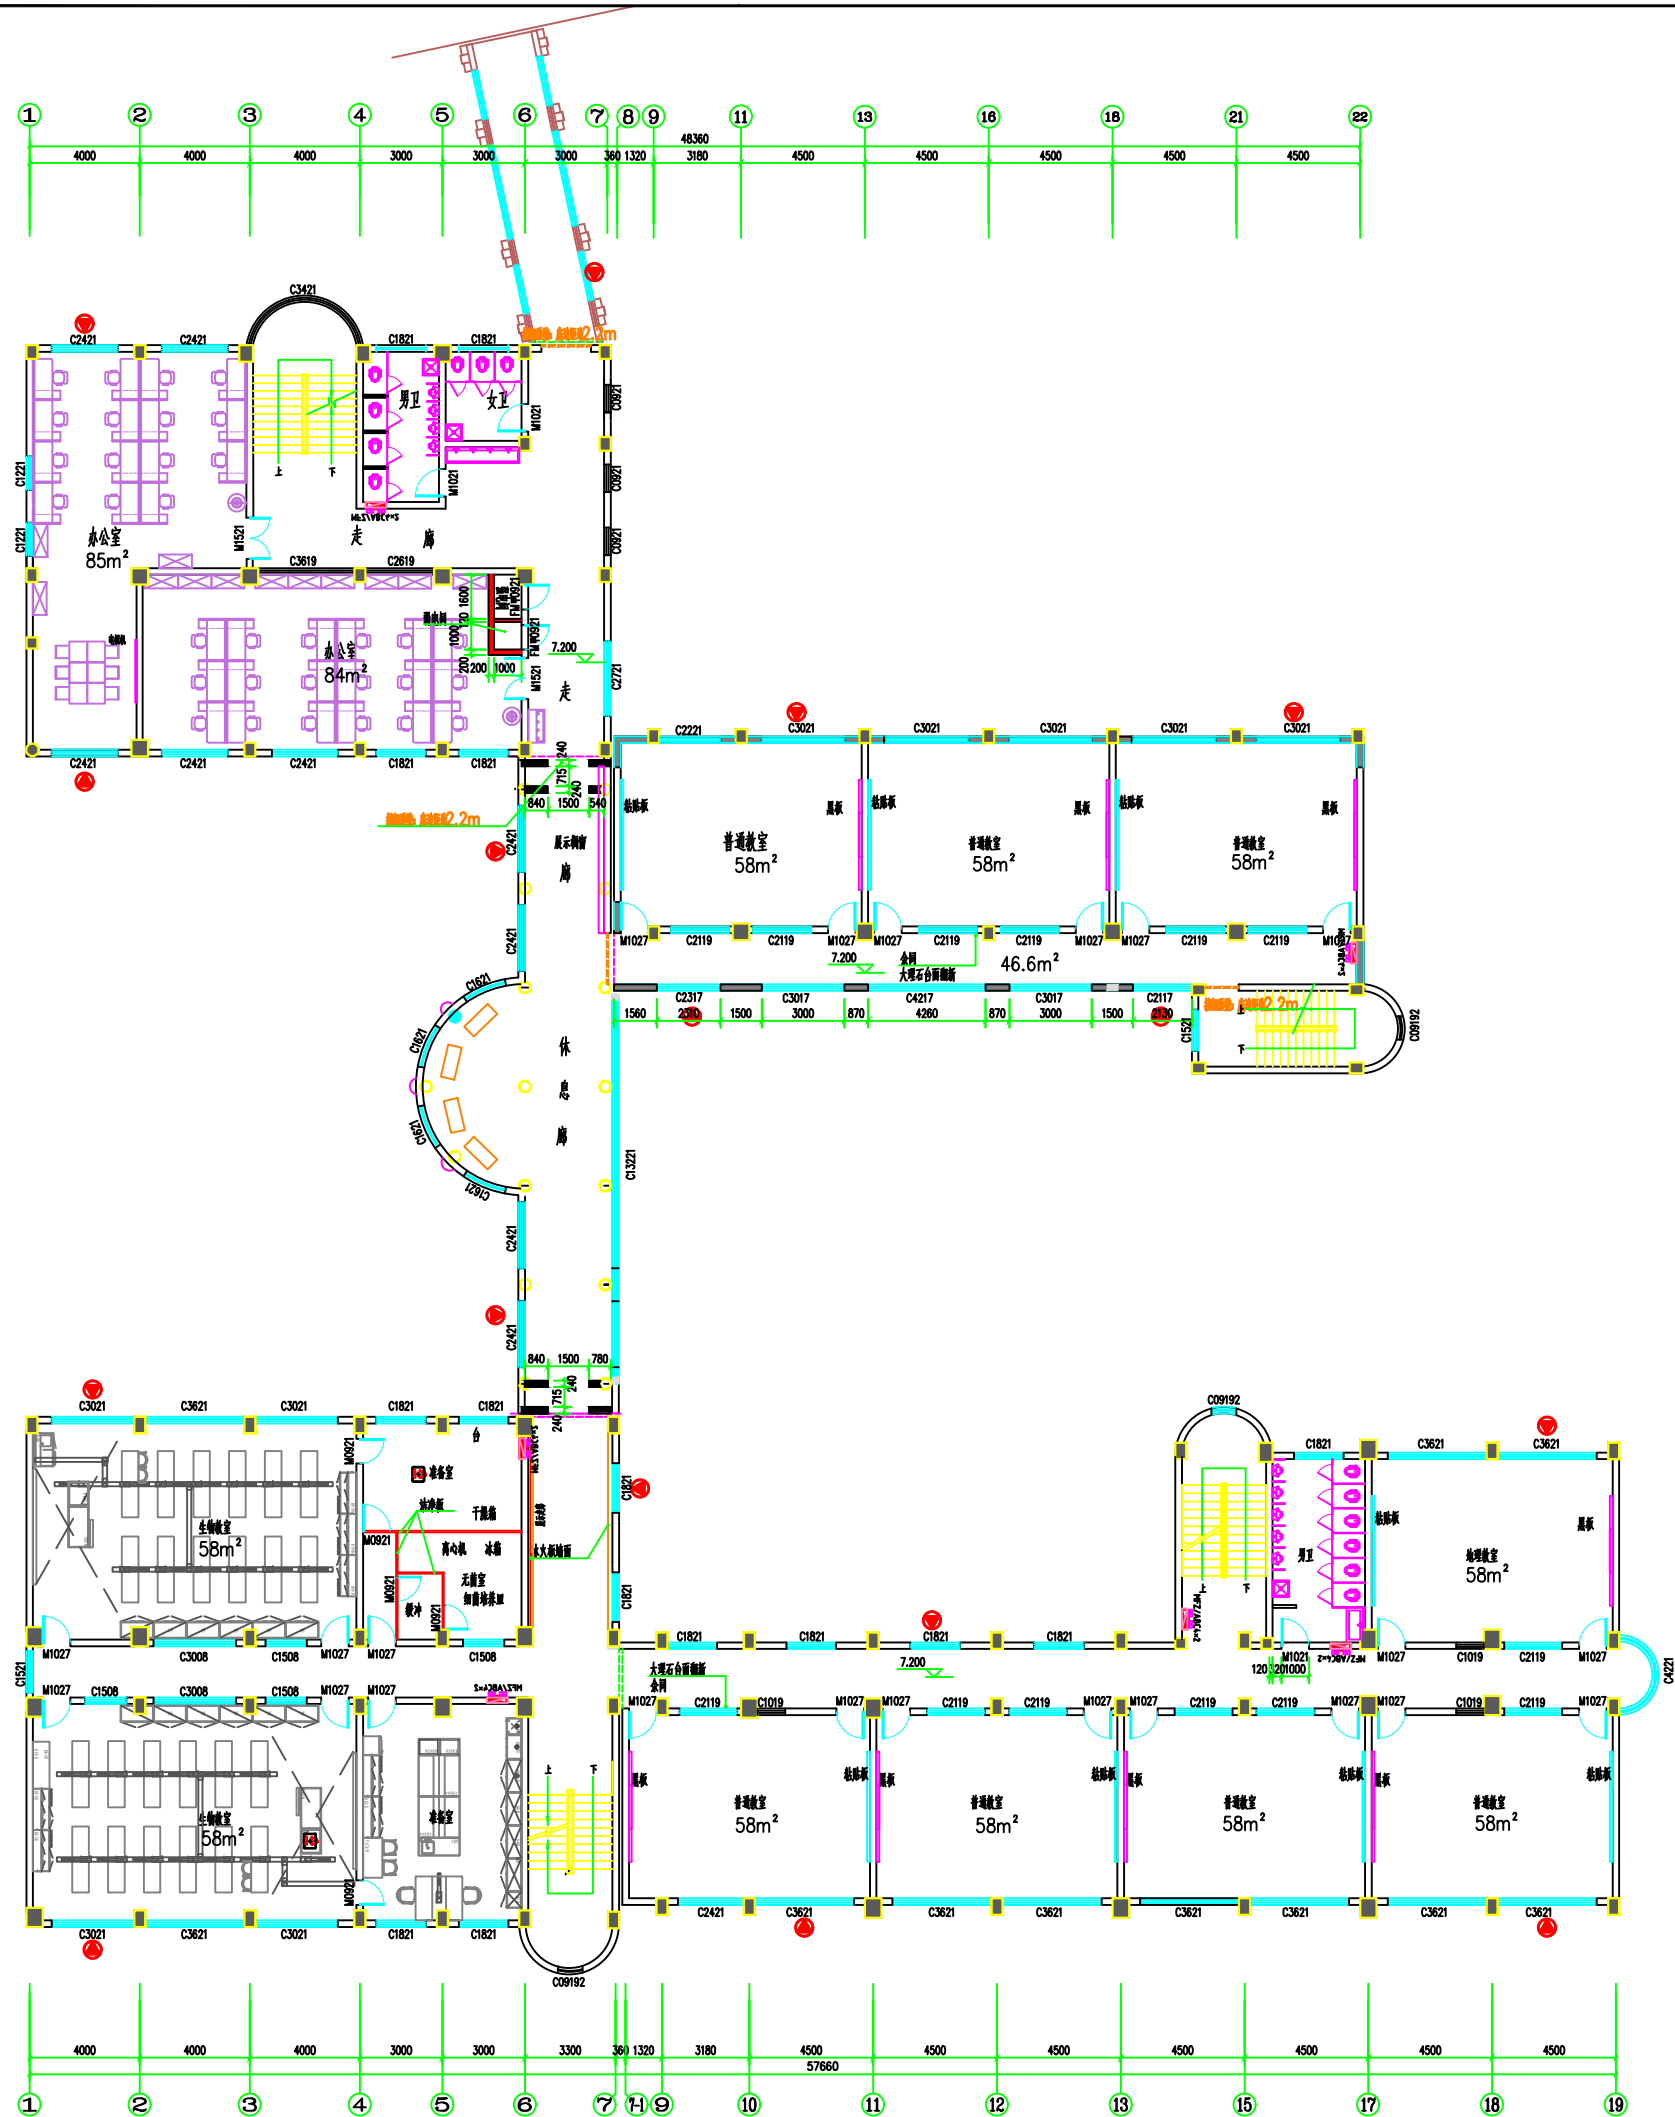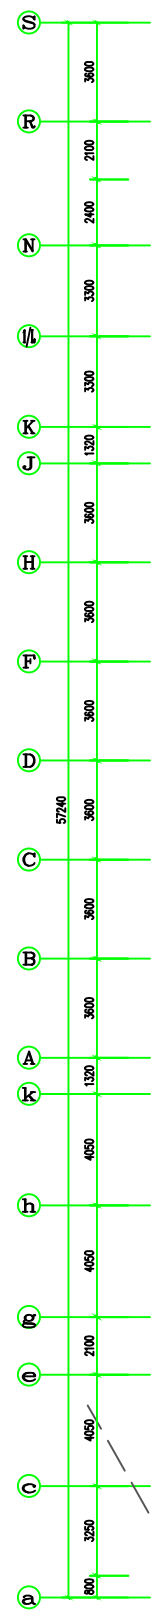


三层平面图 1:100

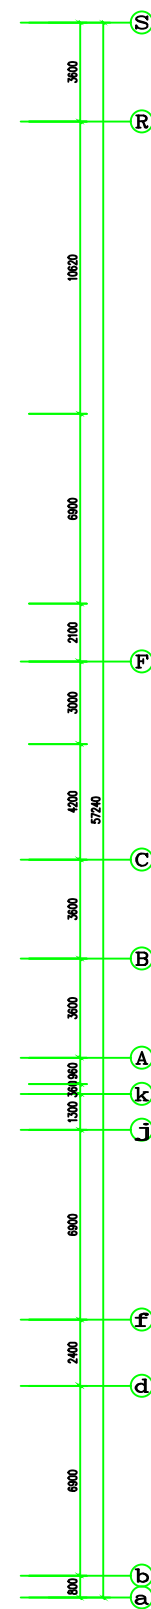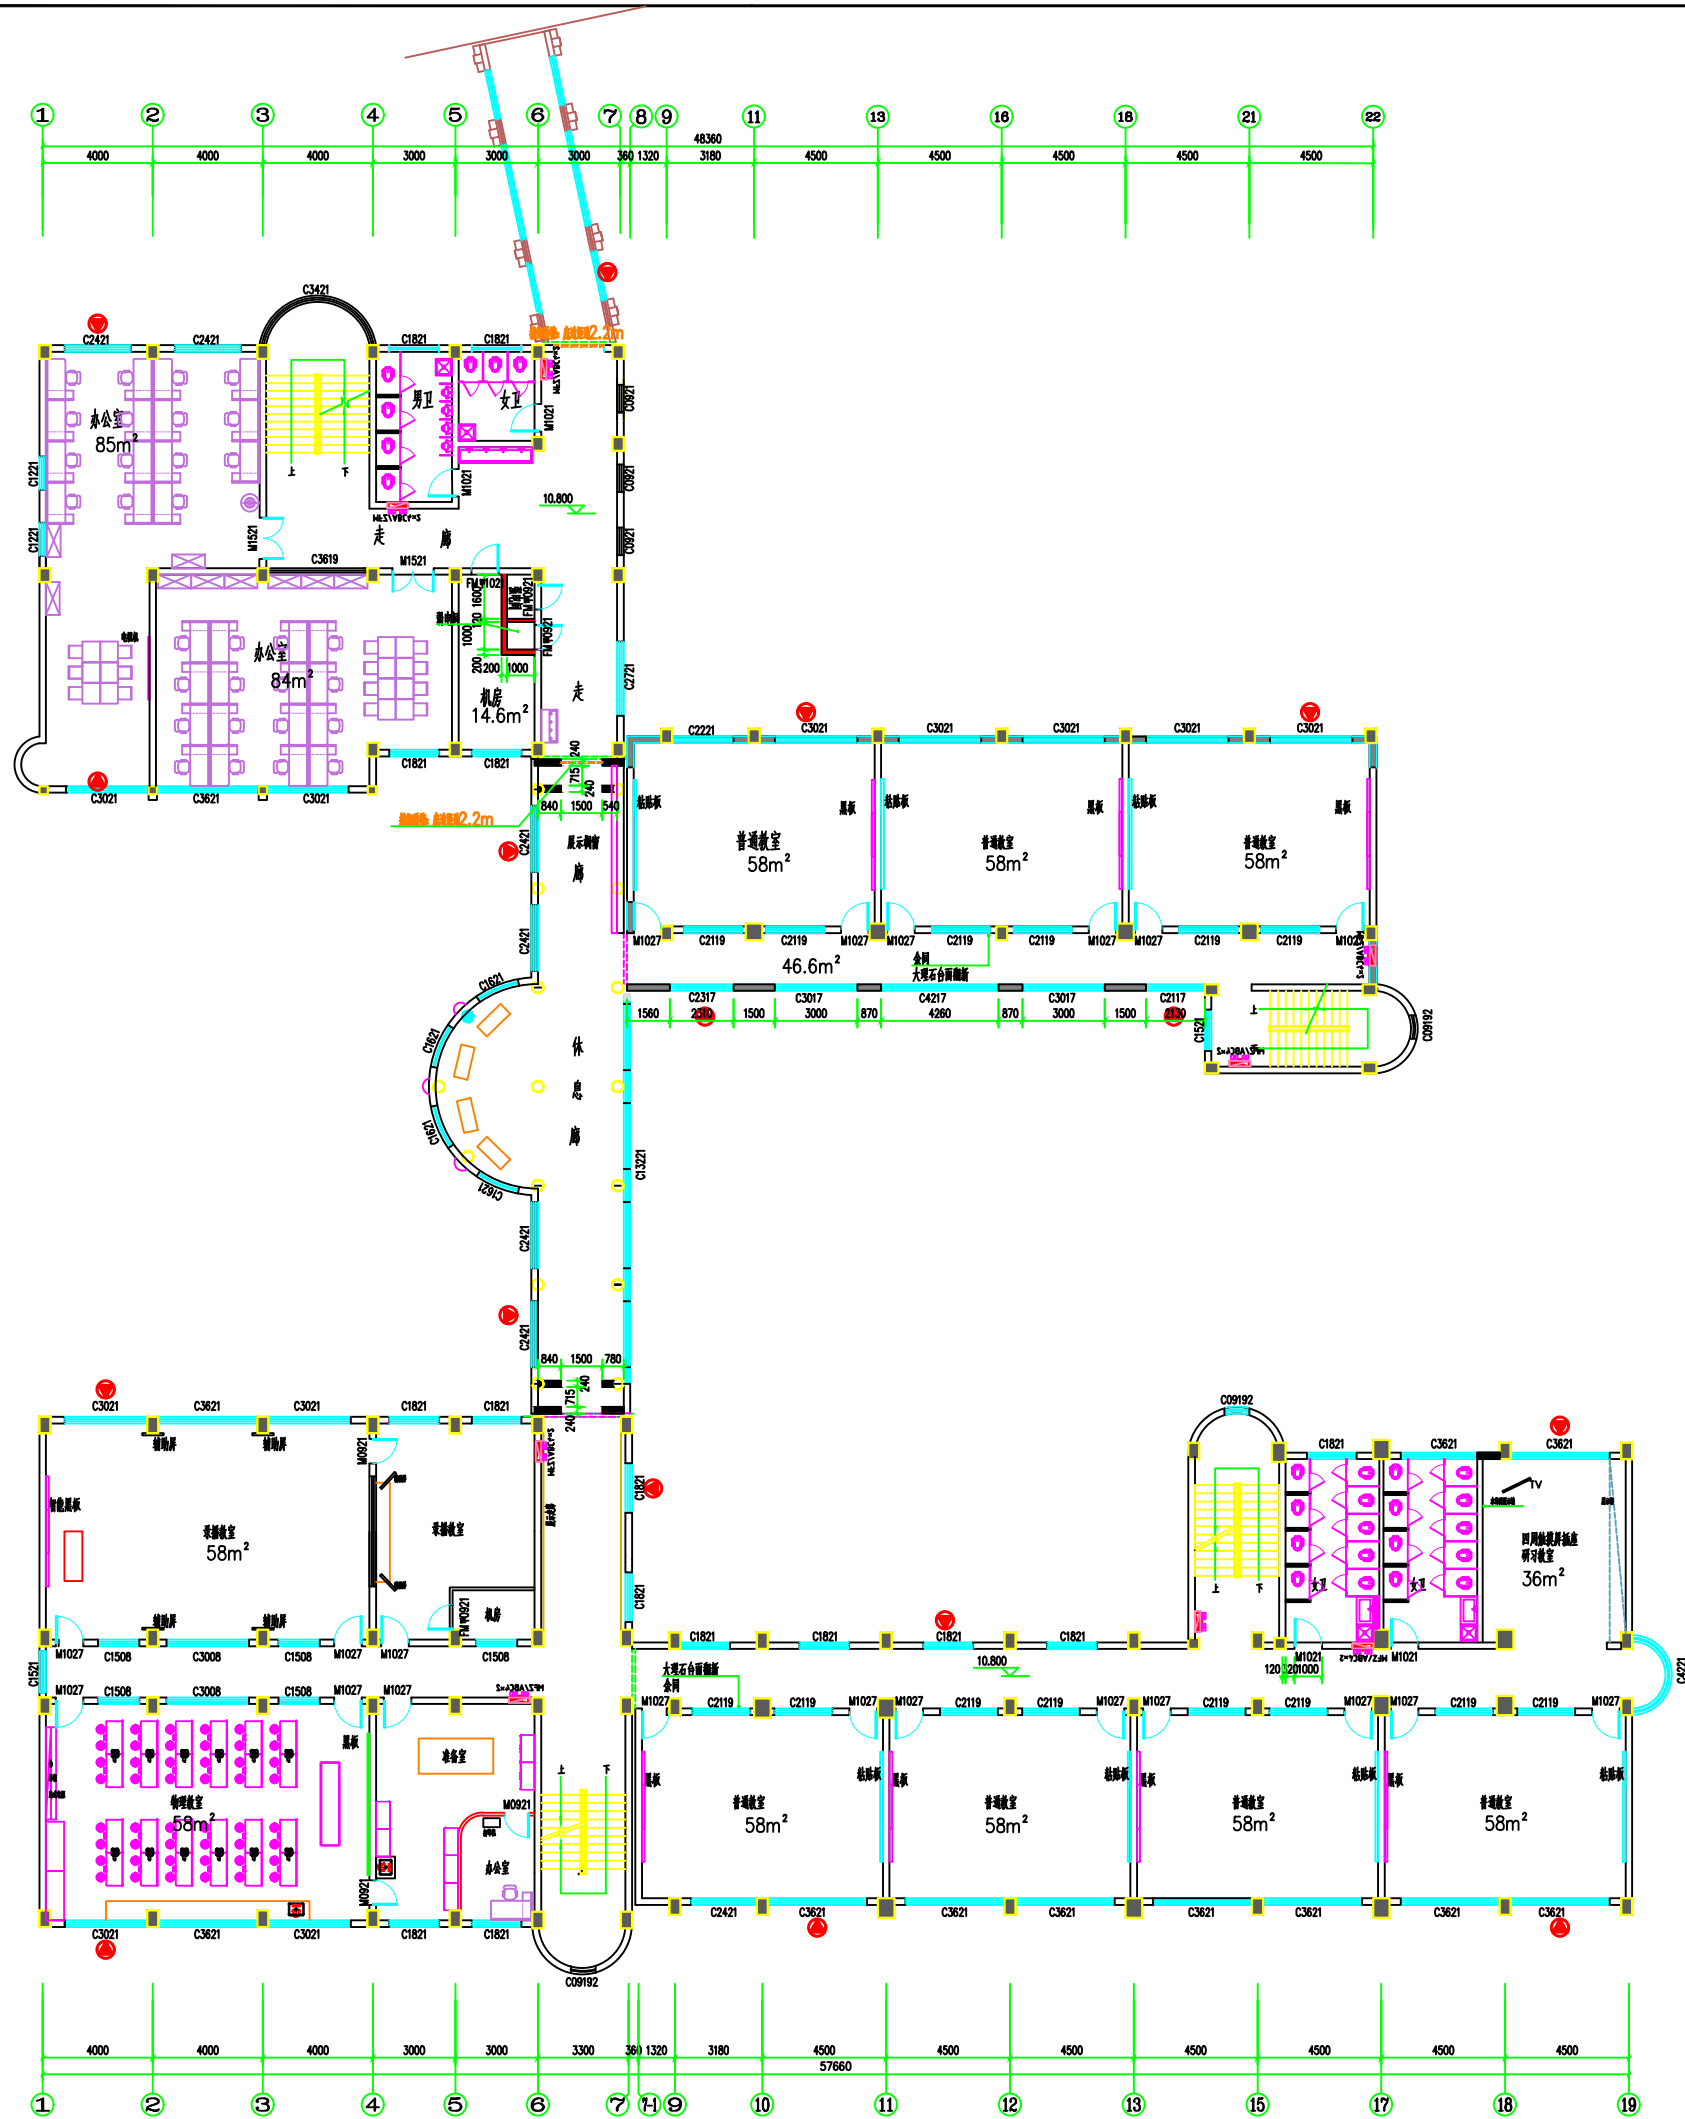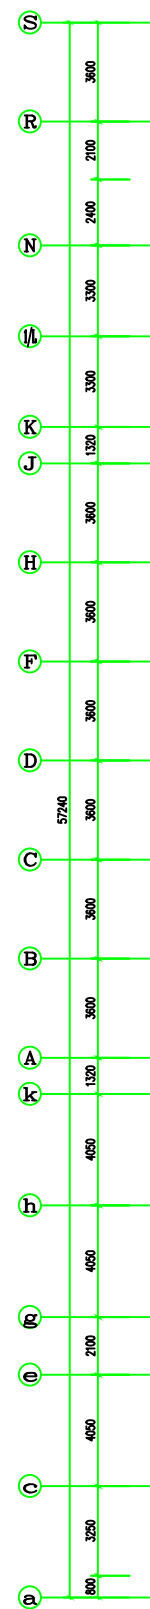

四层平面图 1:100

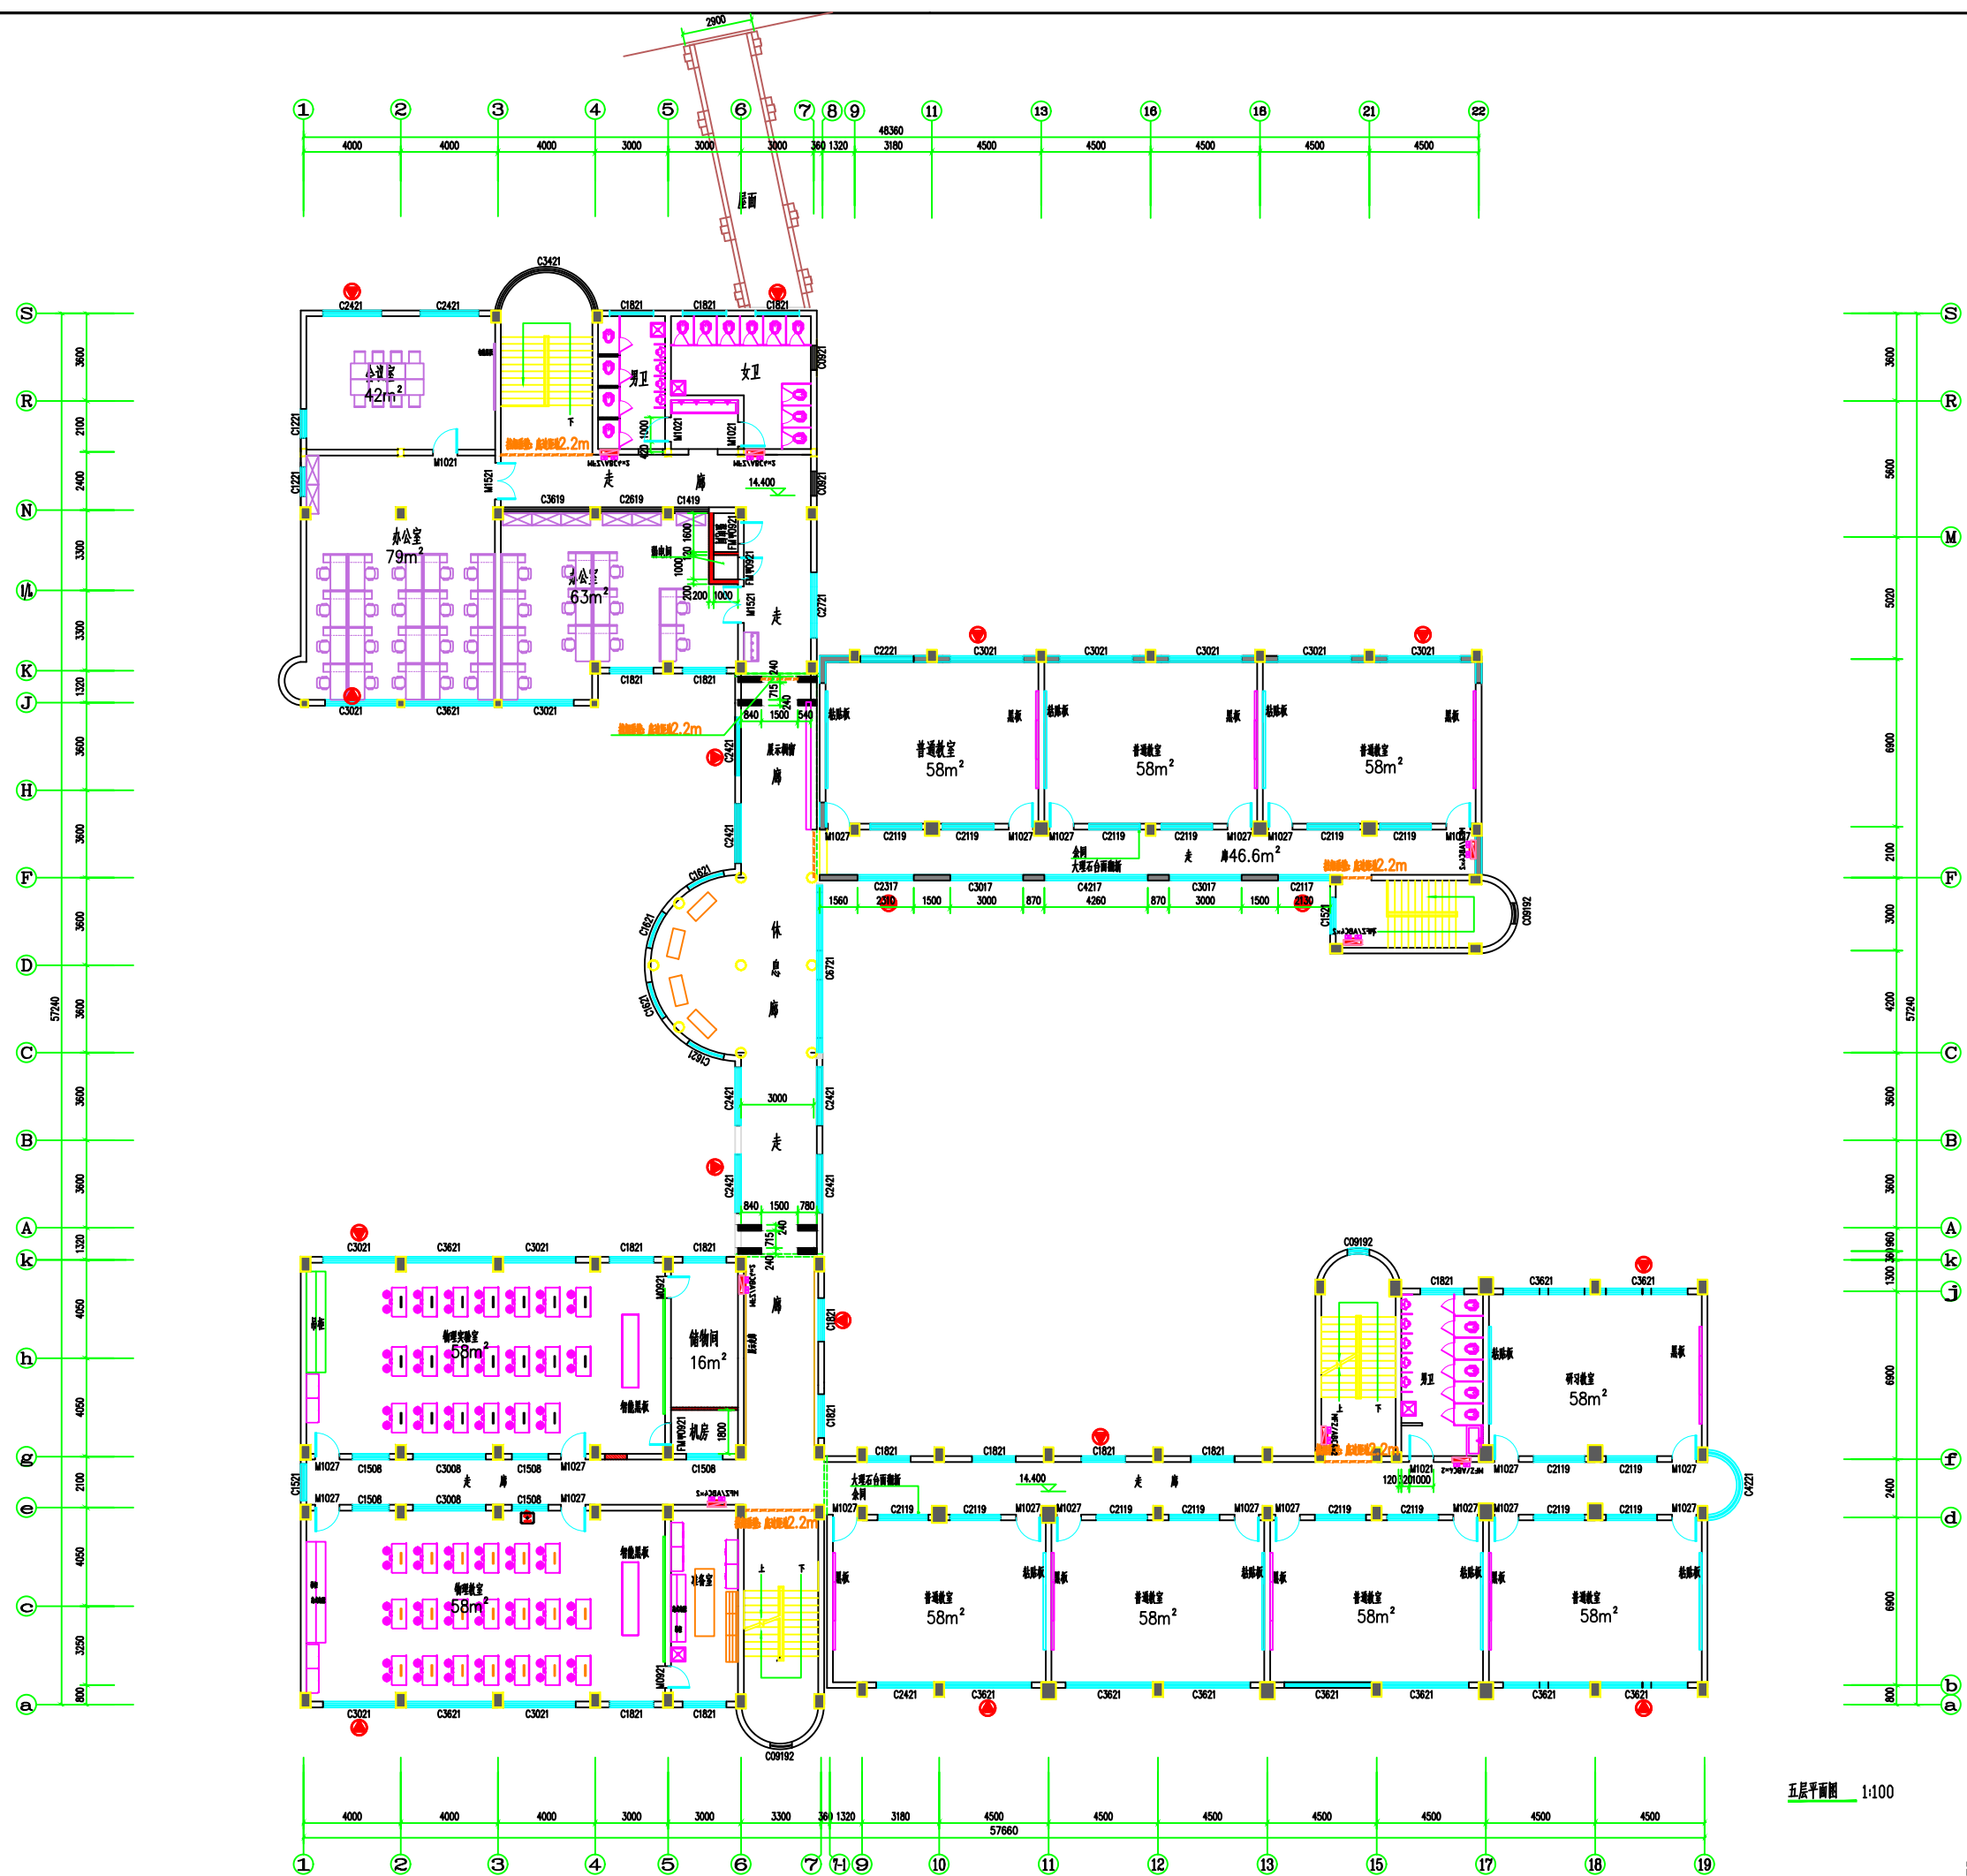

五层平面图 1:100

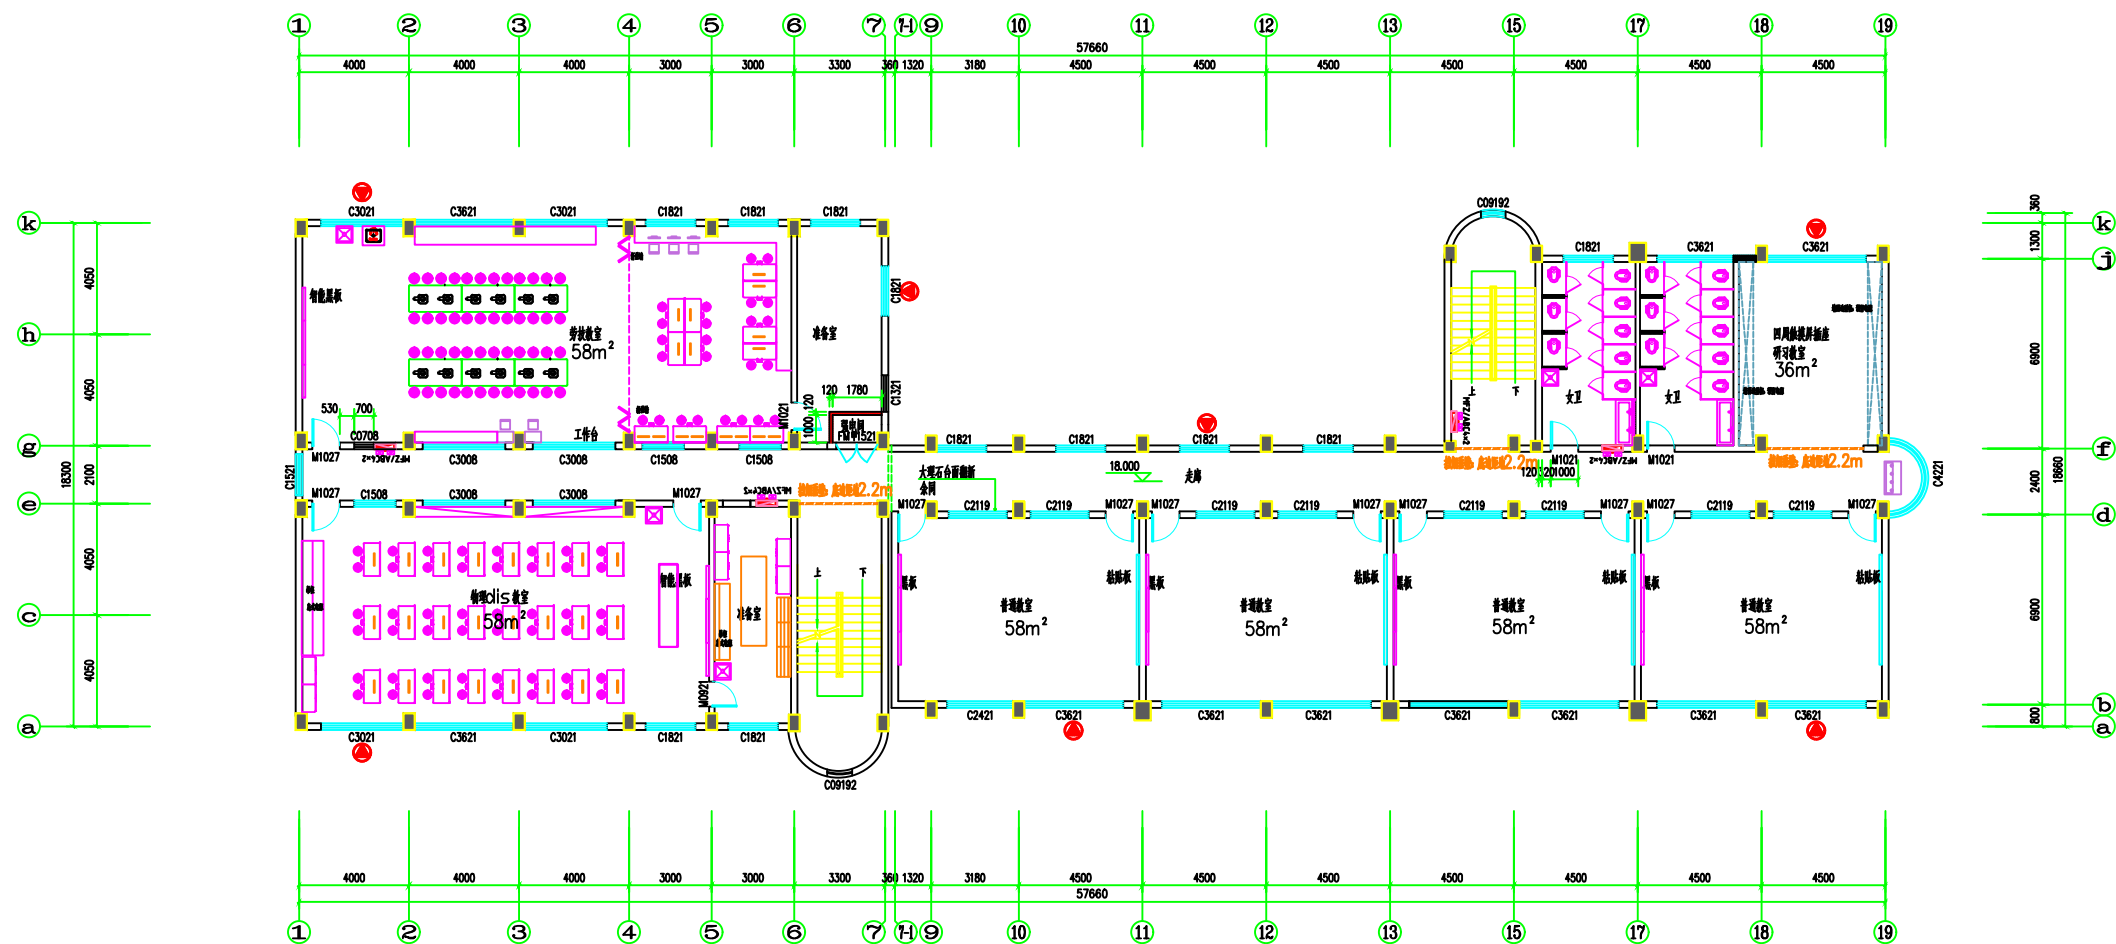

六层平面图 1:100