




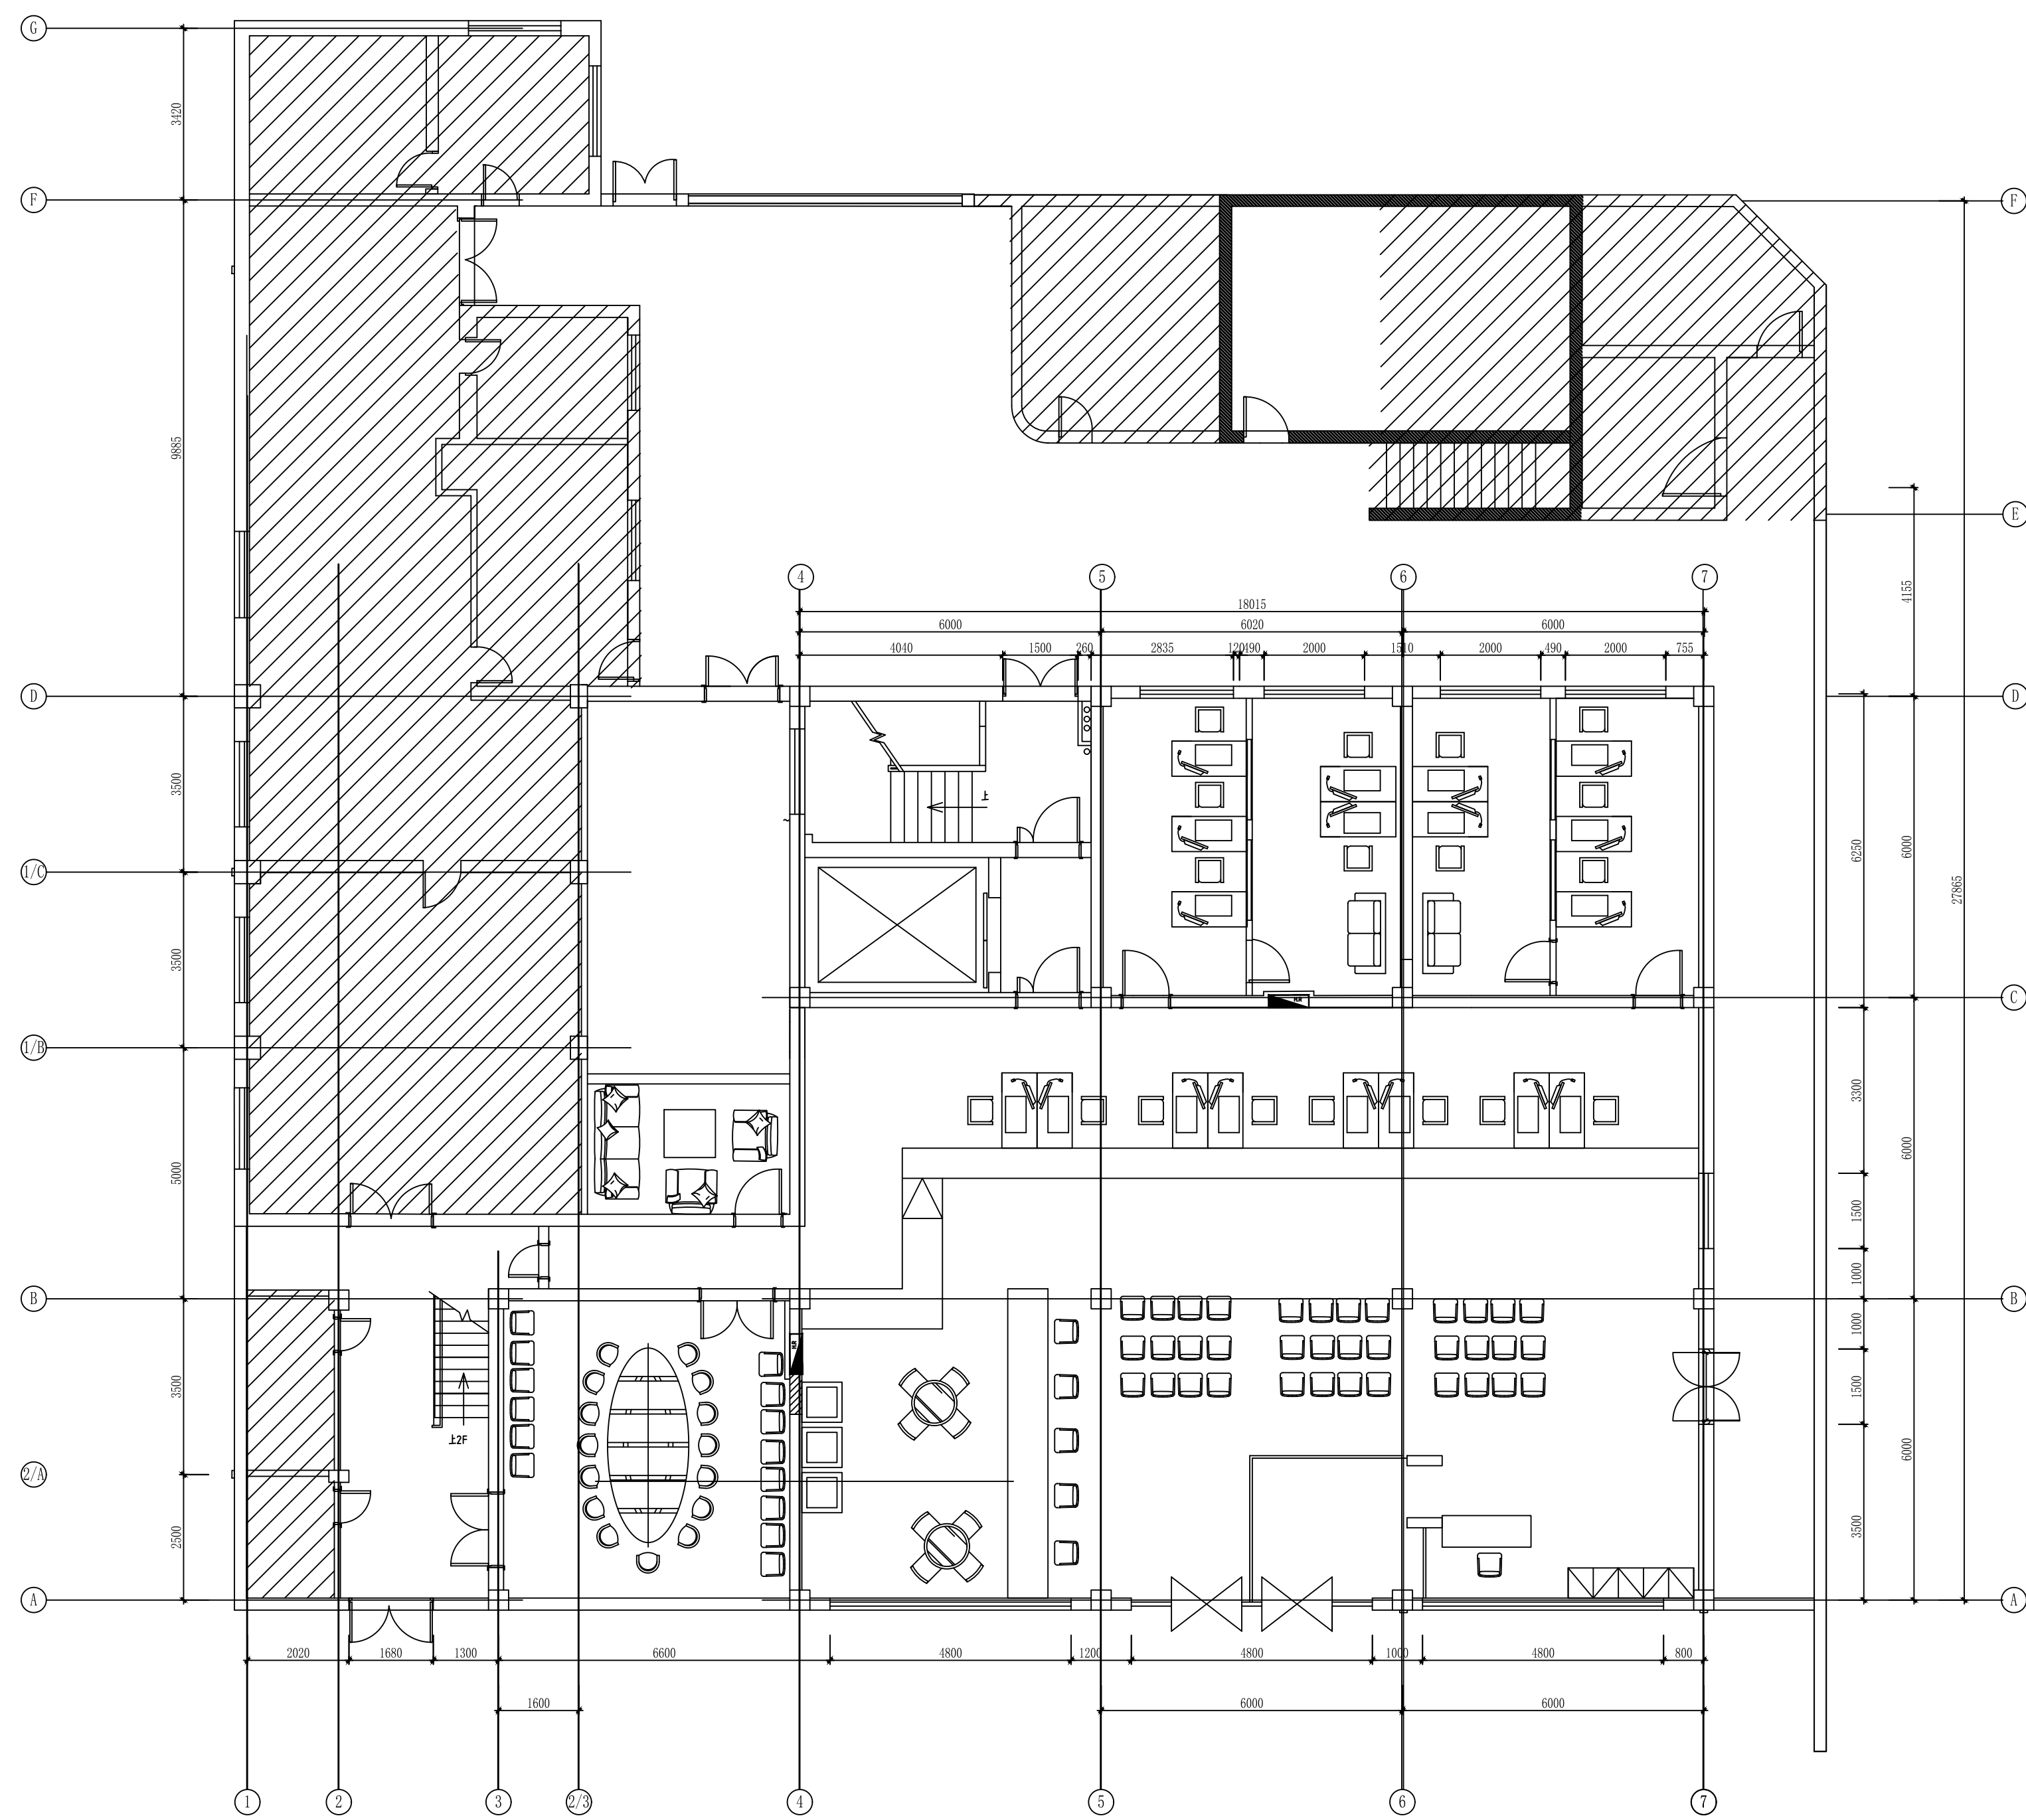

一楼 1:100 (A1)

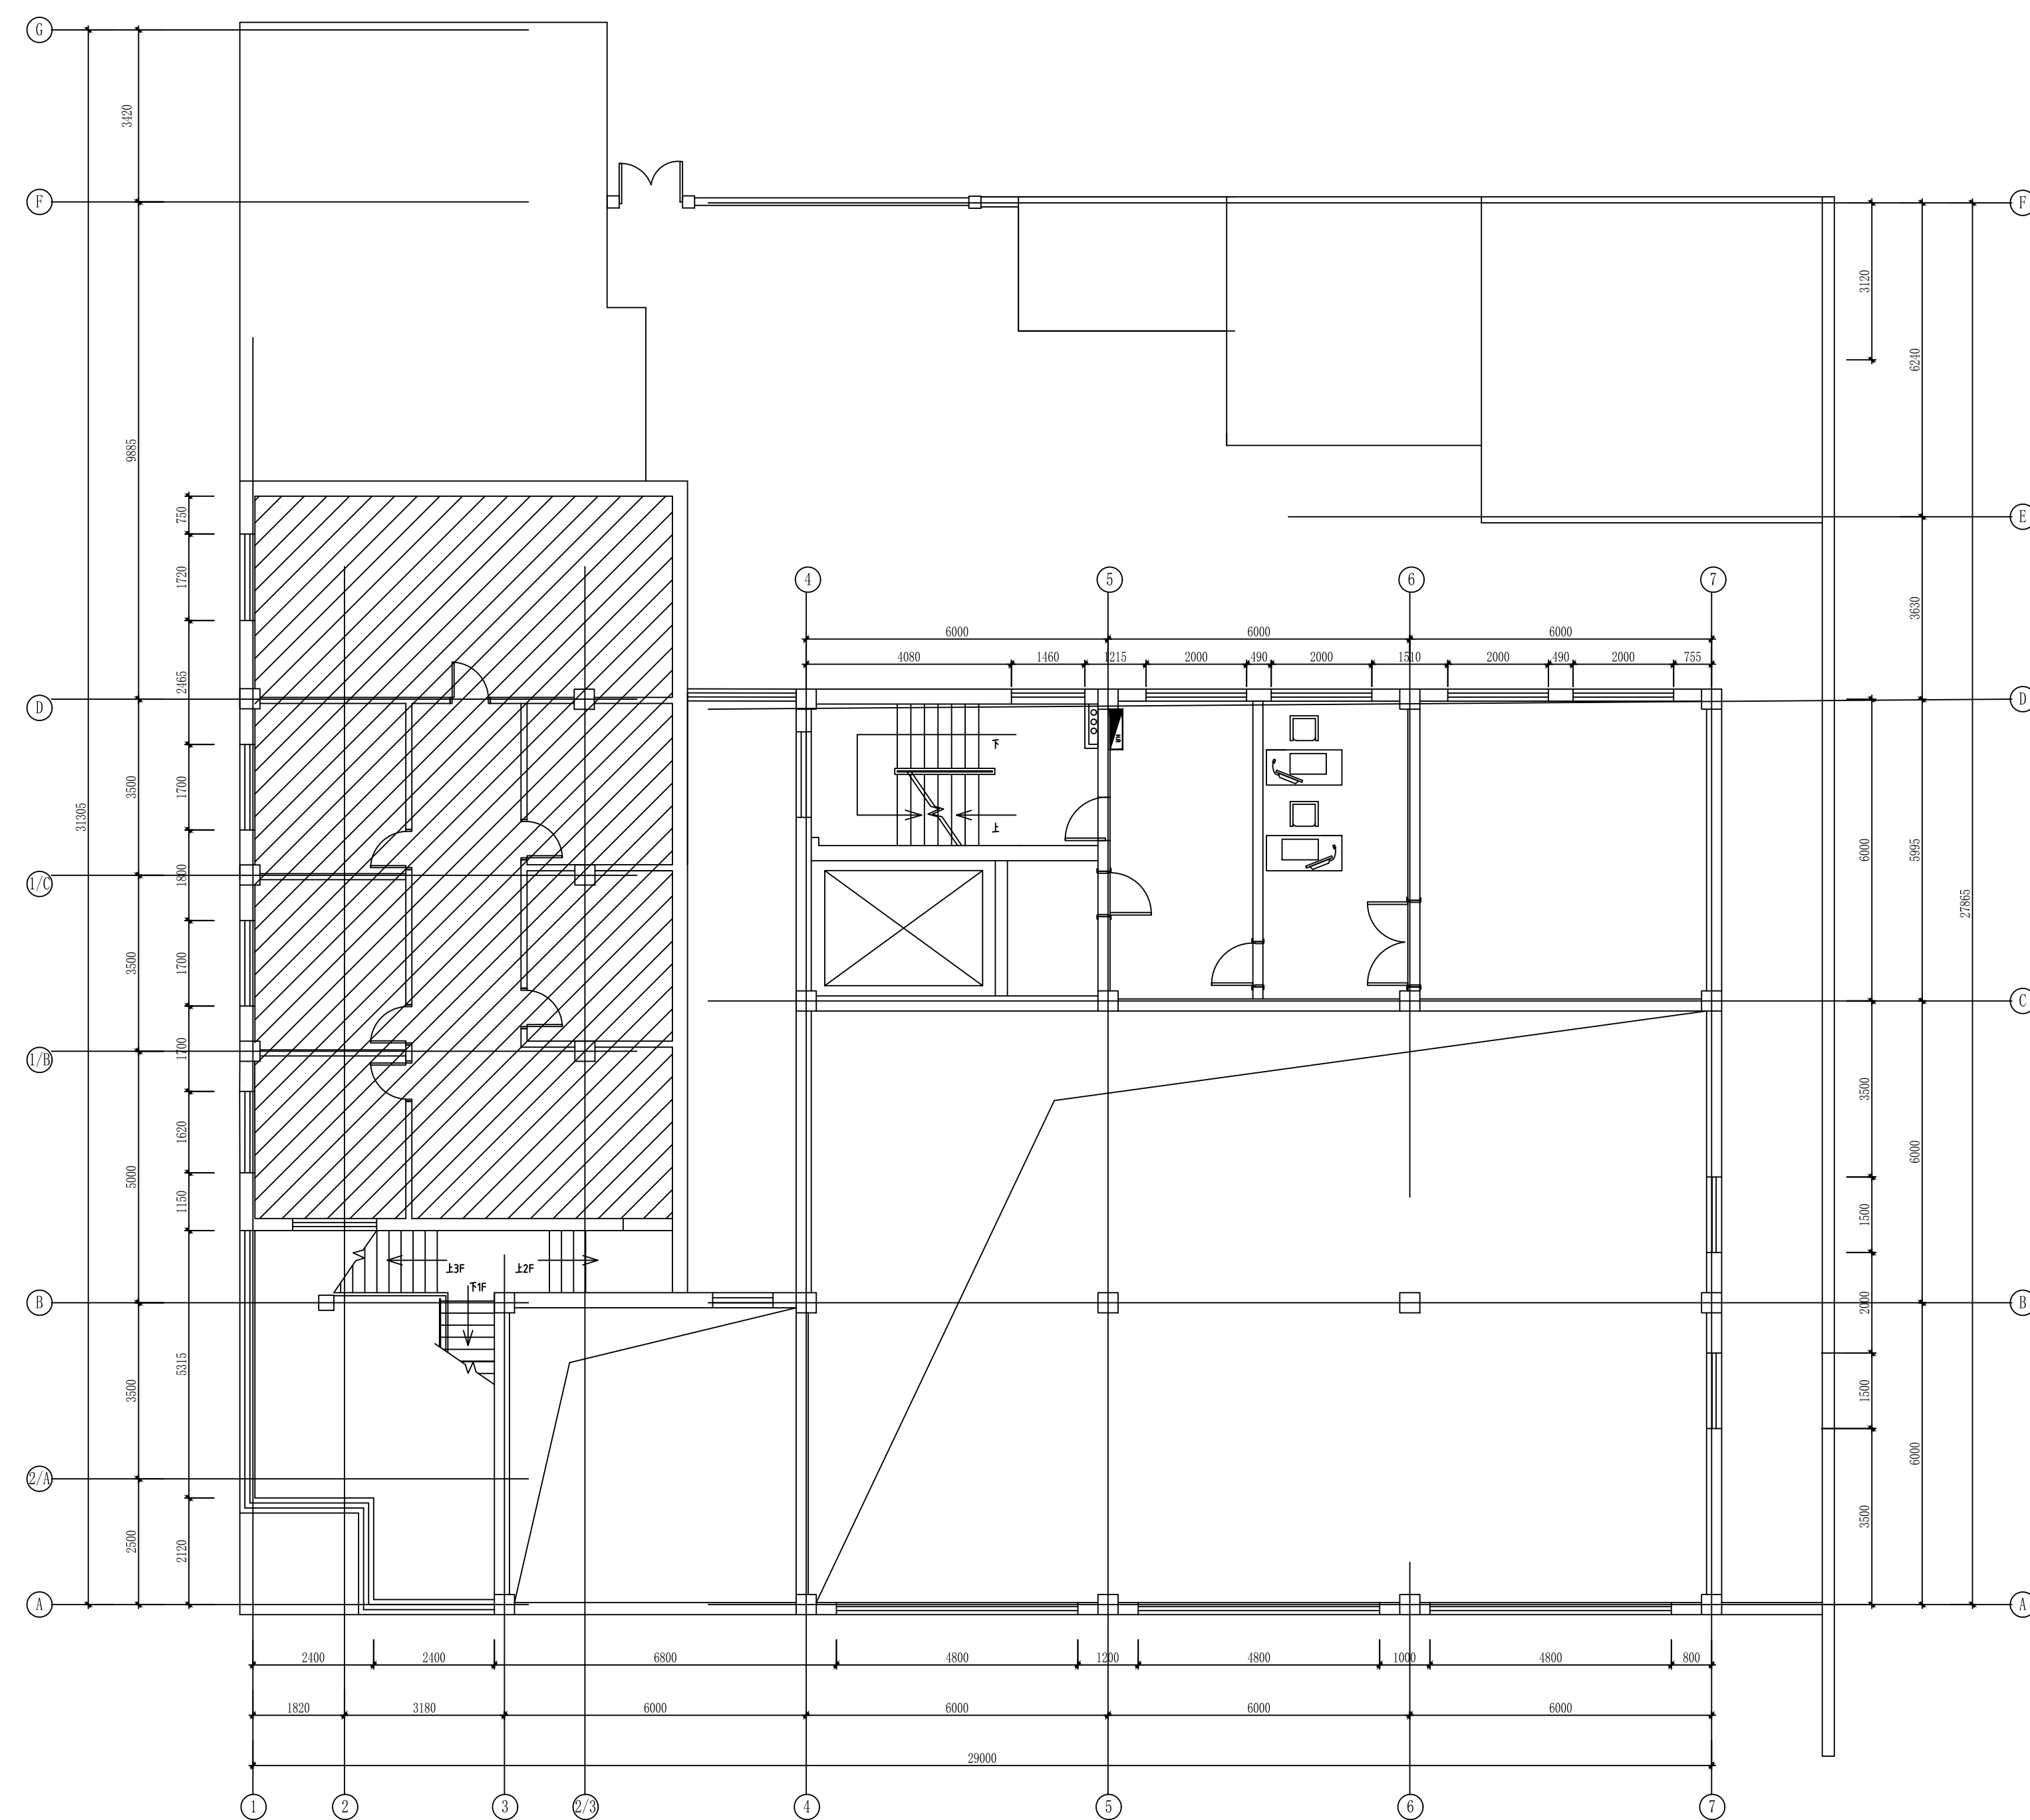


一楼半 1:100 (A1)

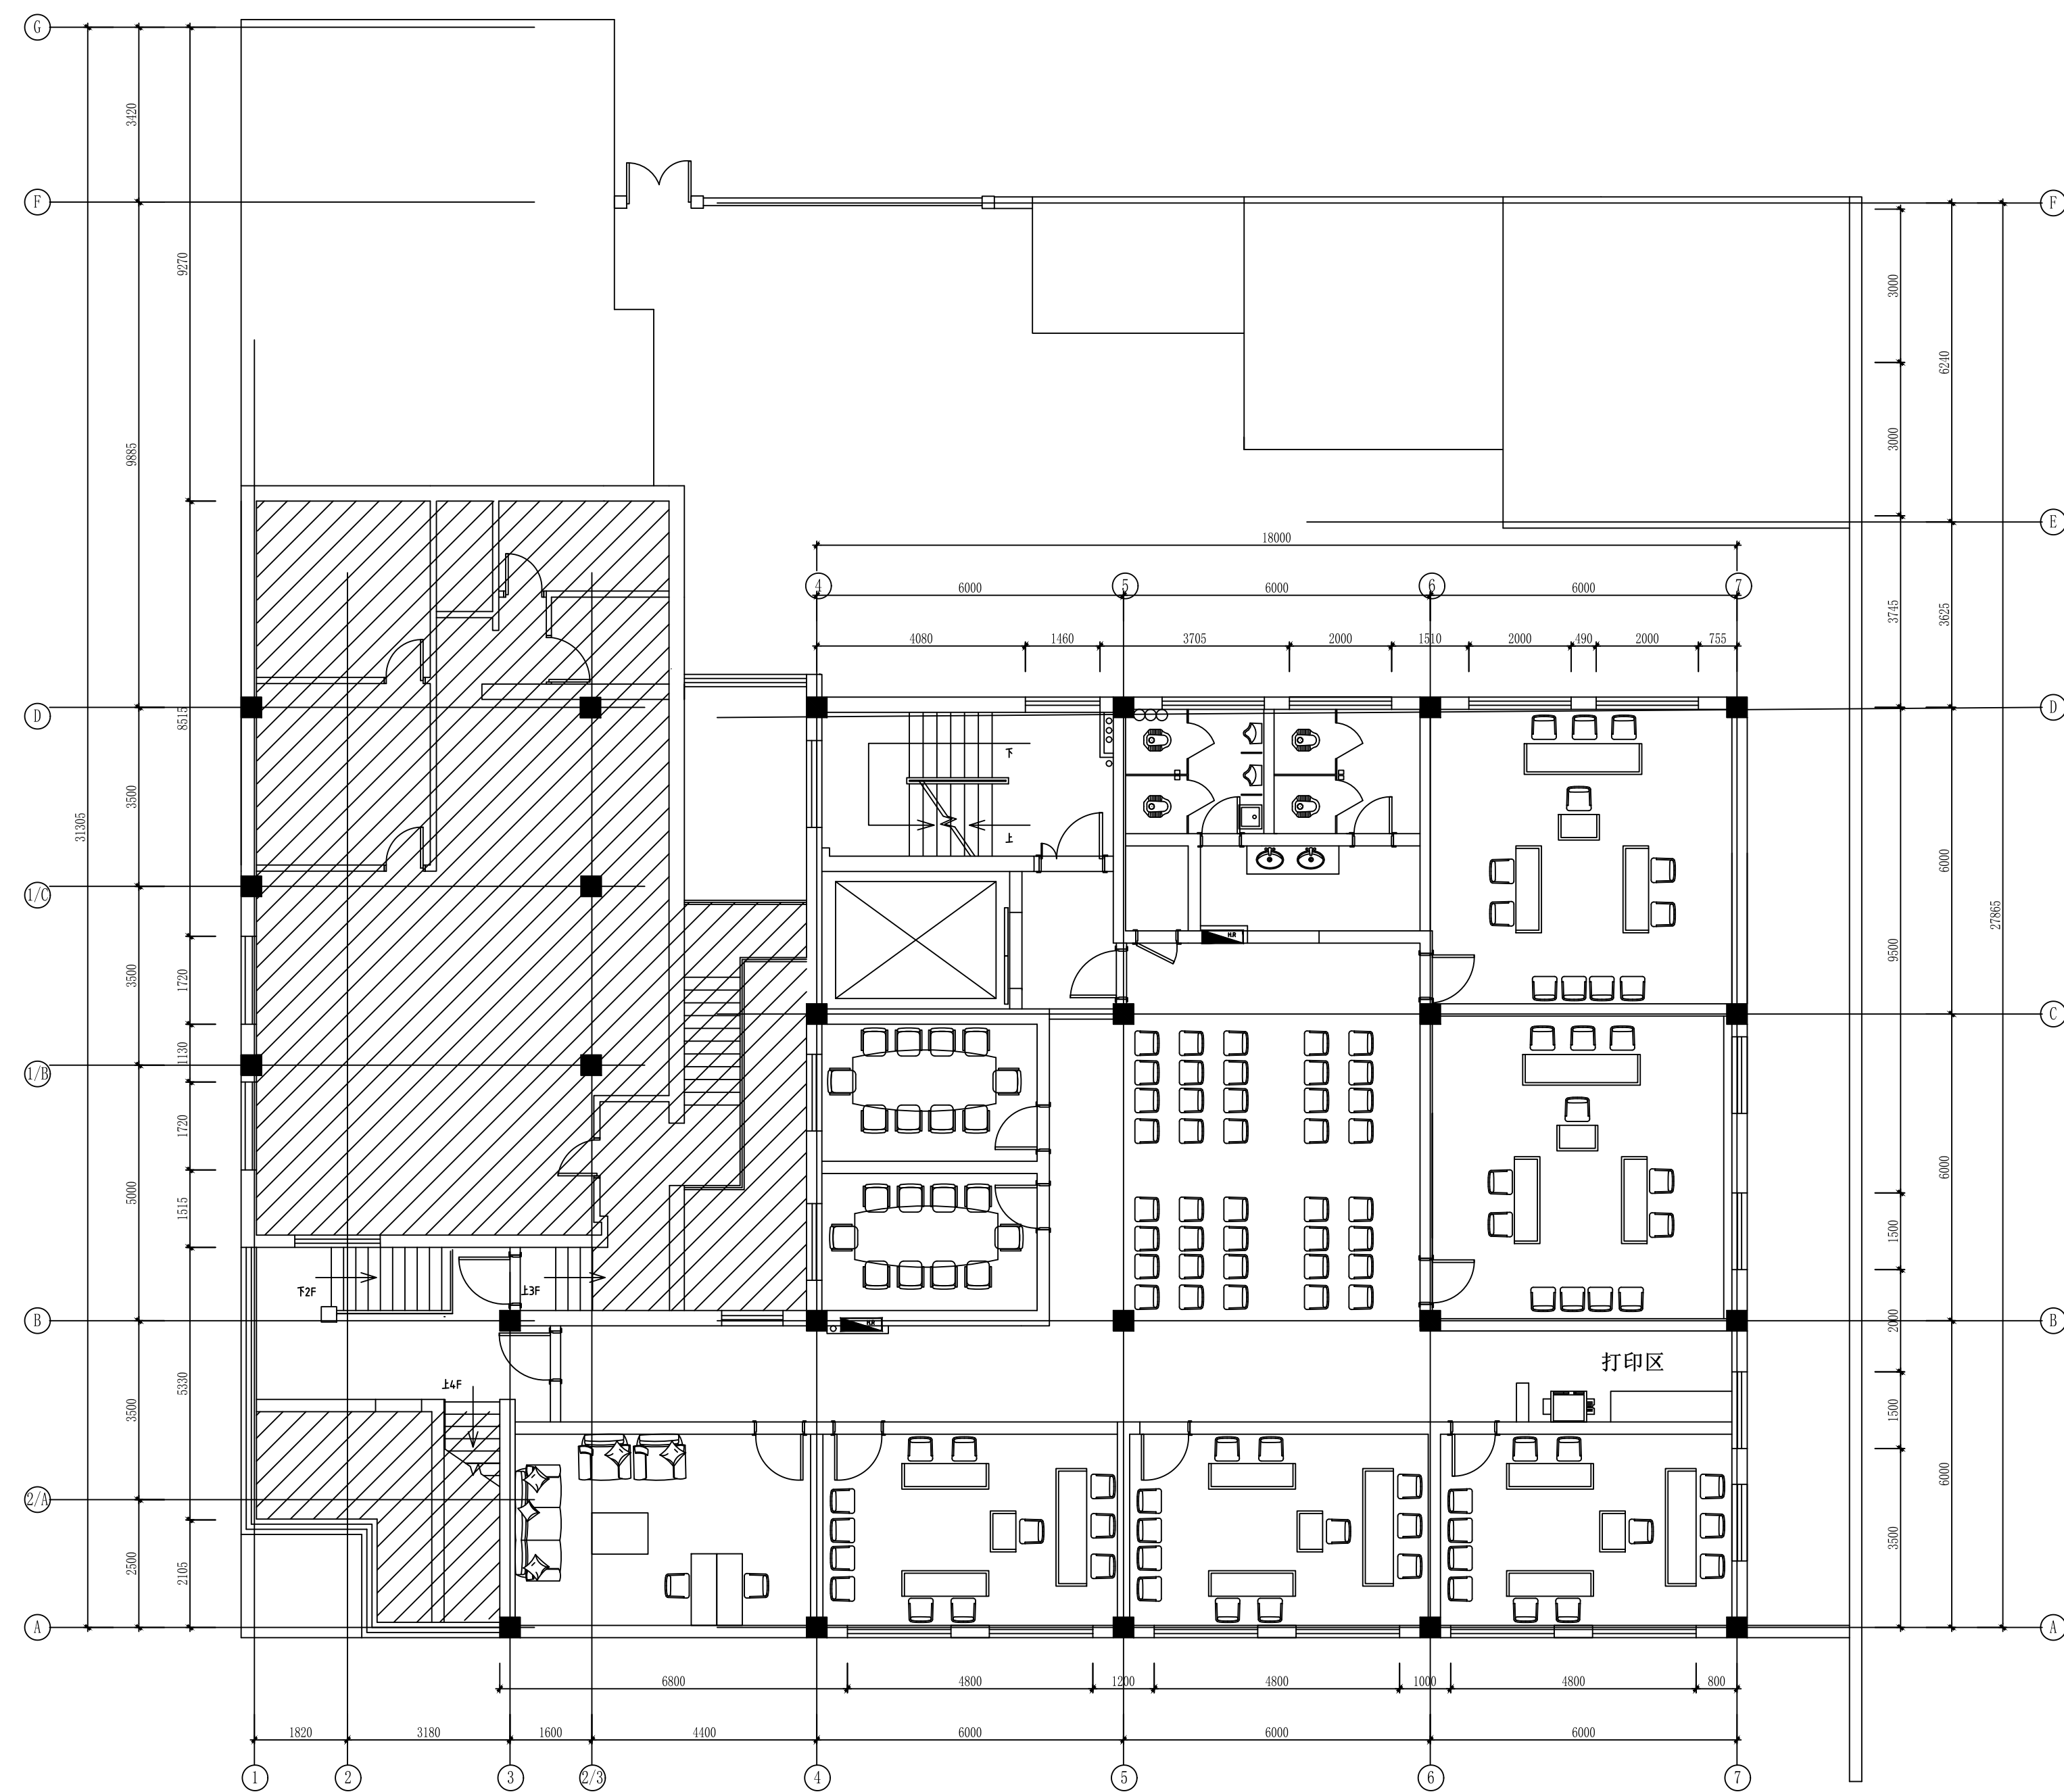


二楼 1:100 (A1)




三楼 1:100 (A1)

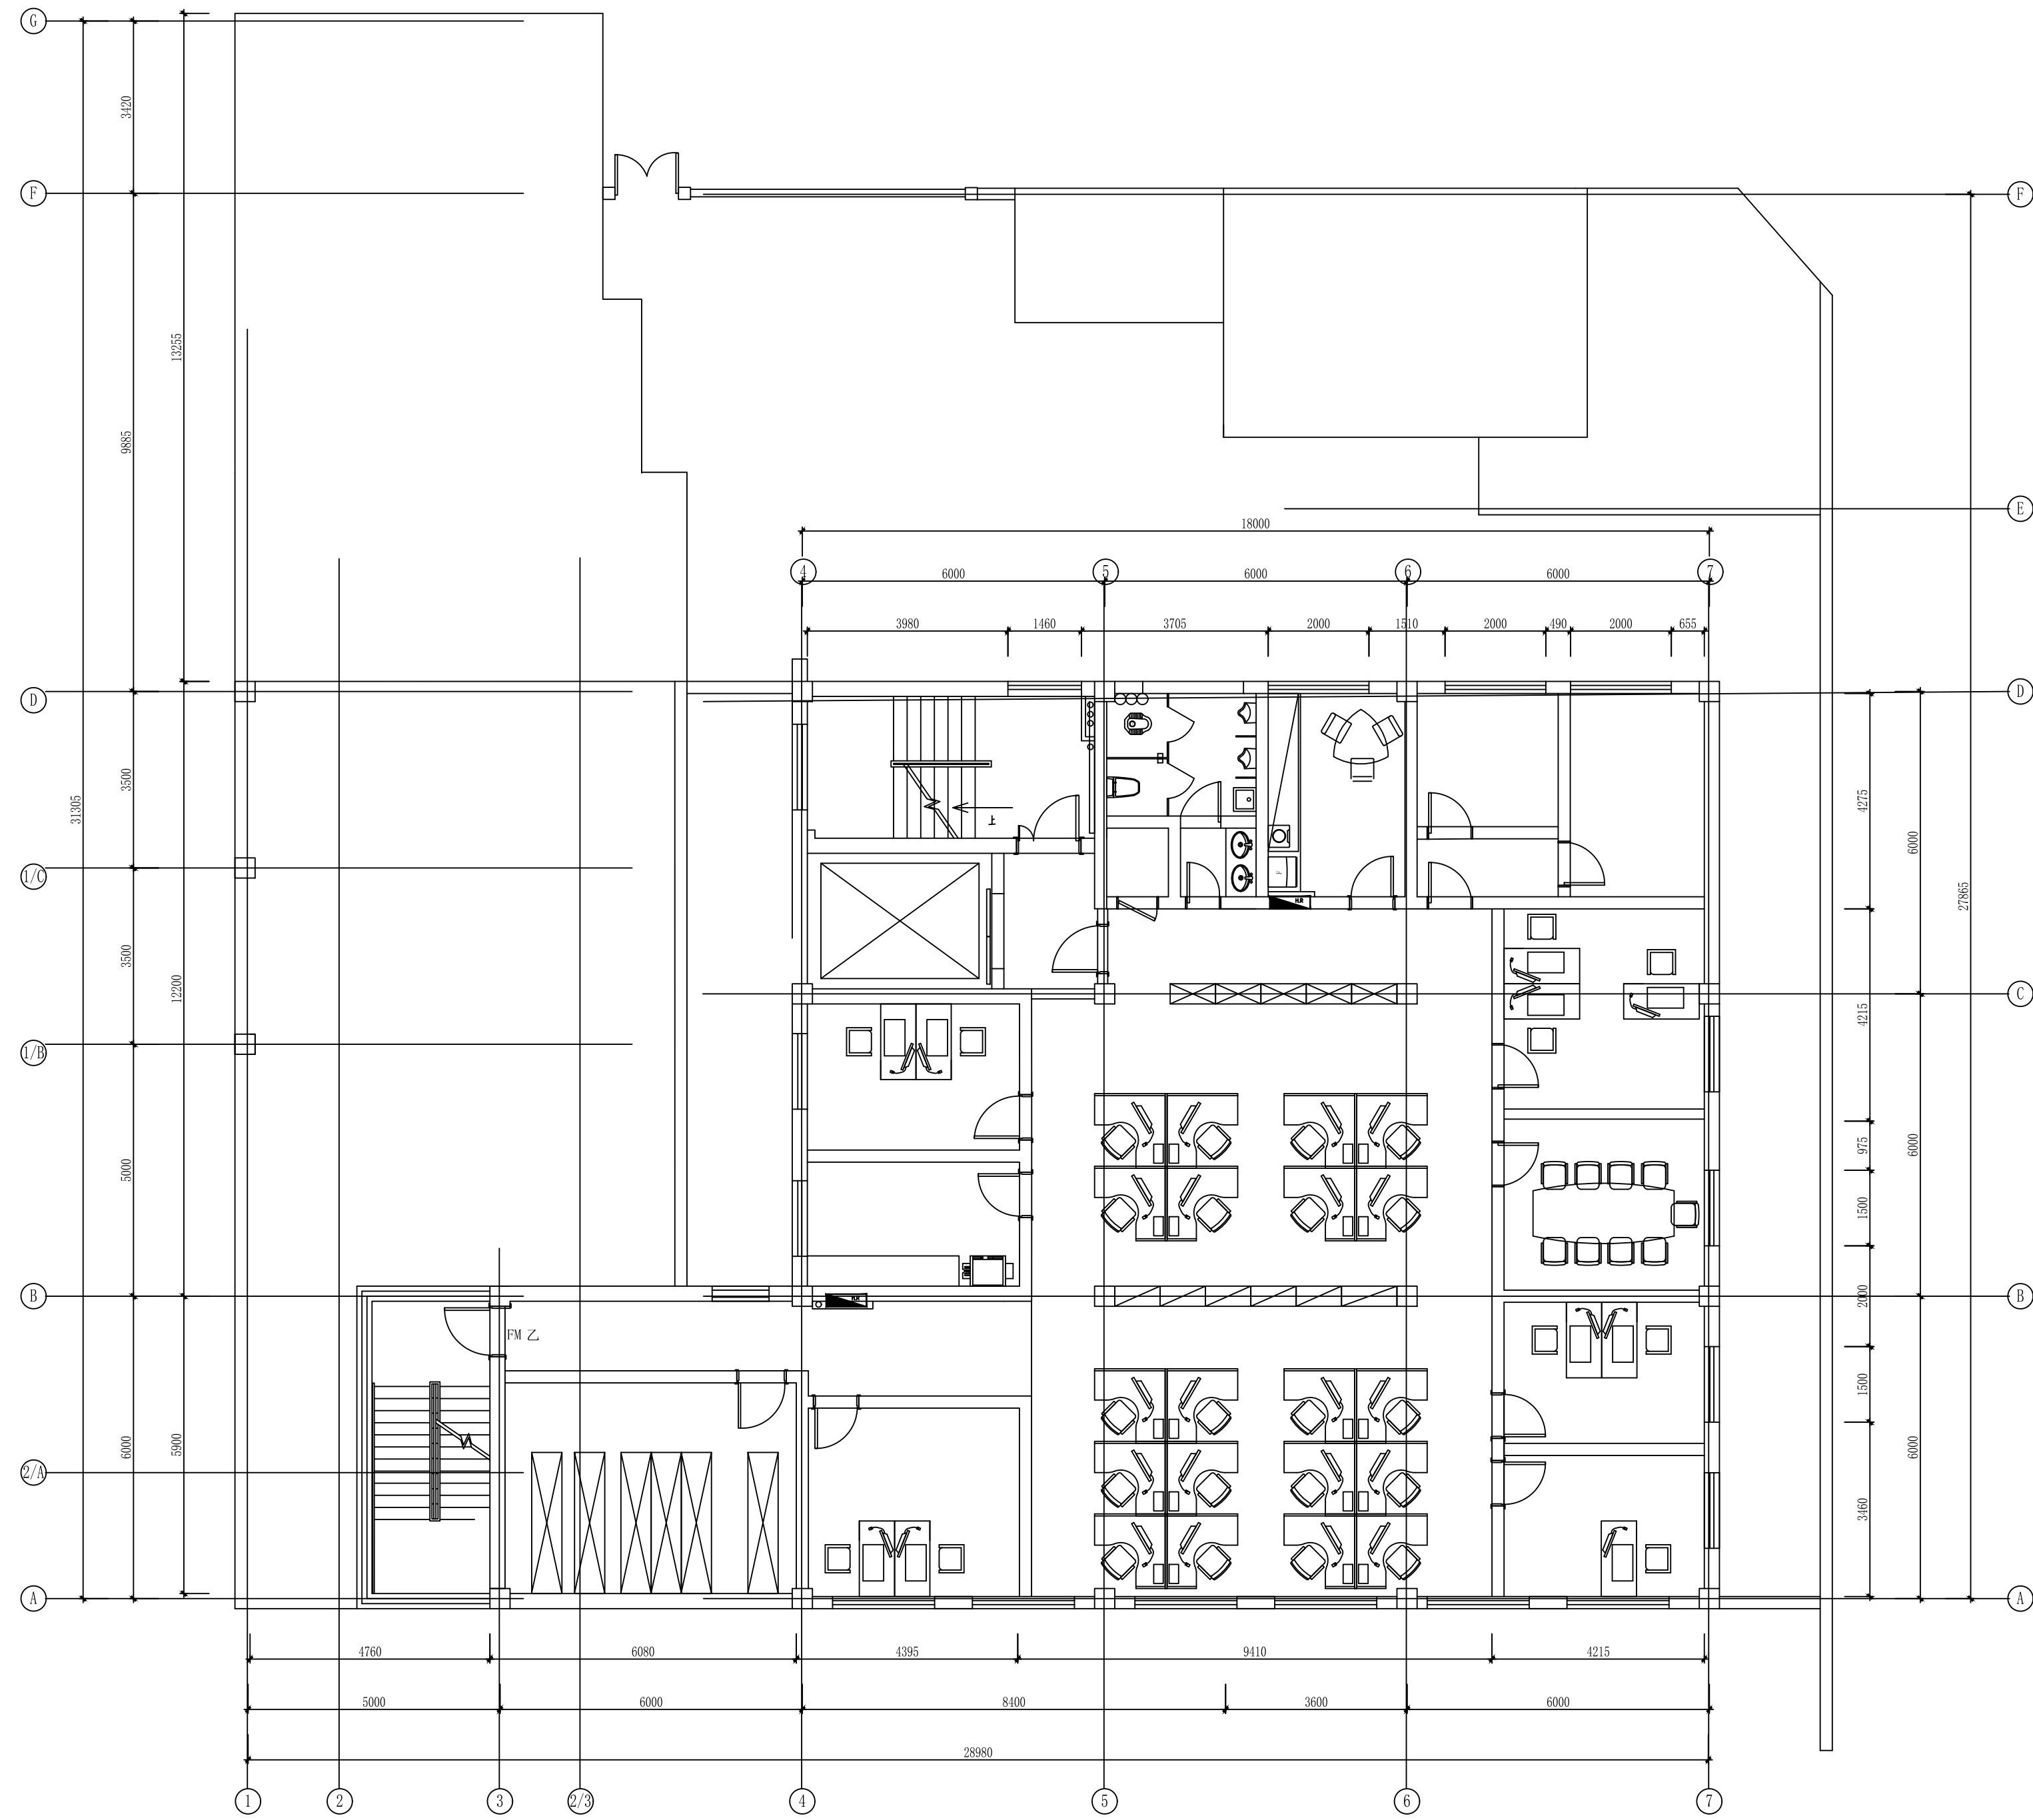

四楼 1:100 (A1)

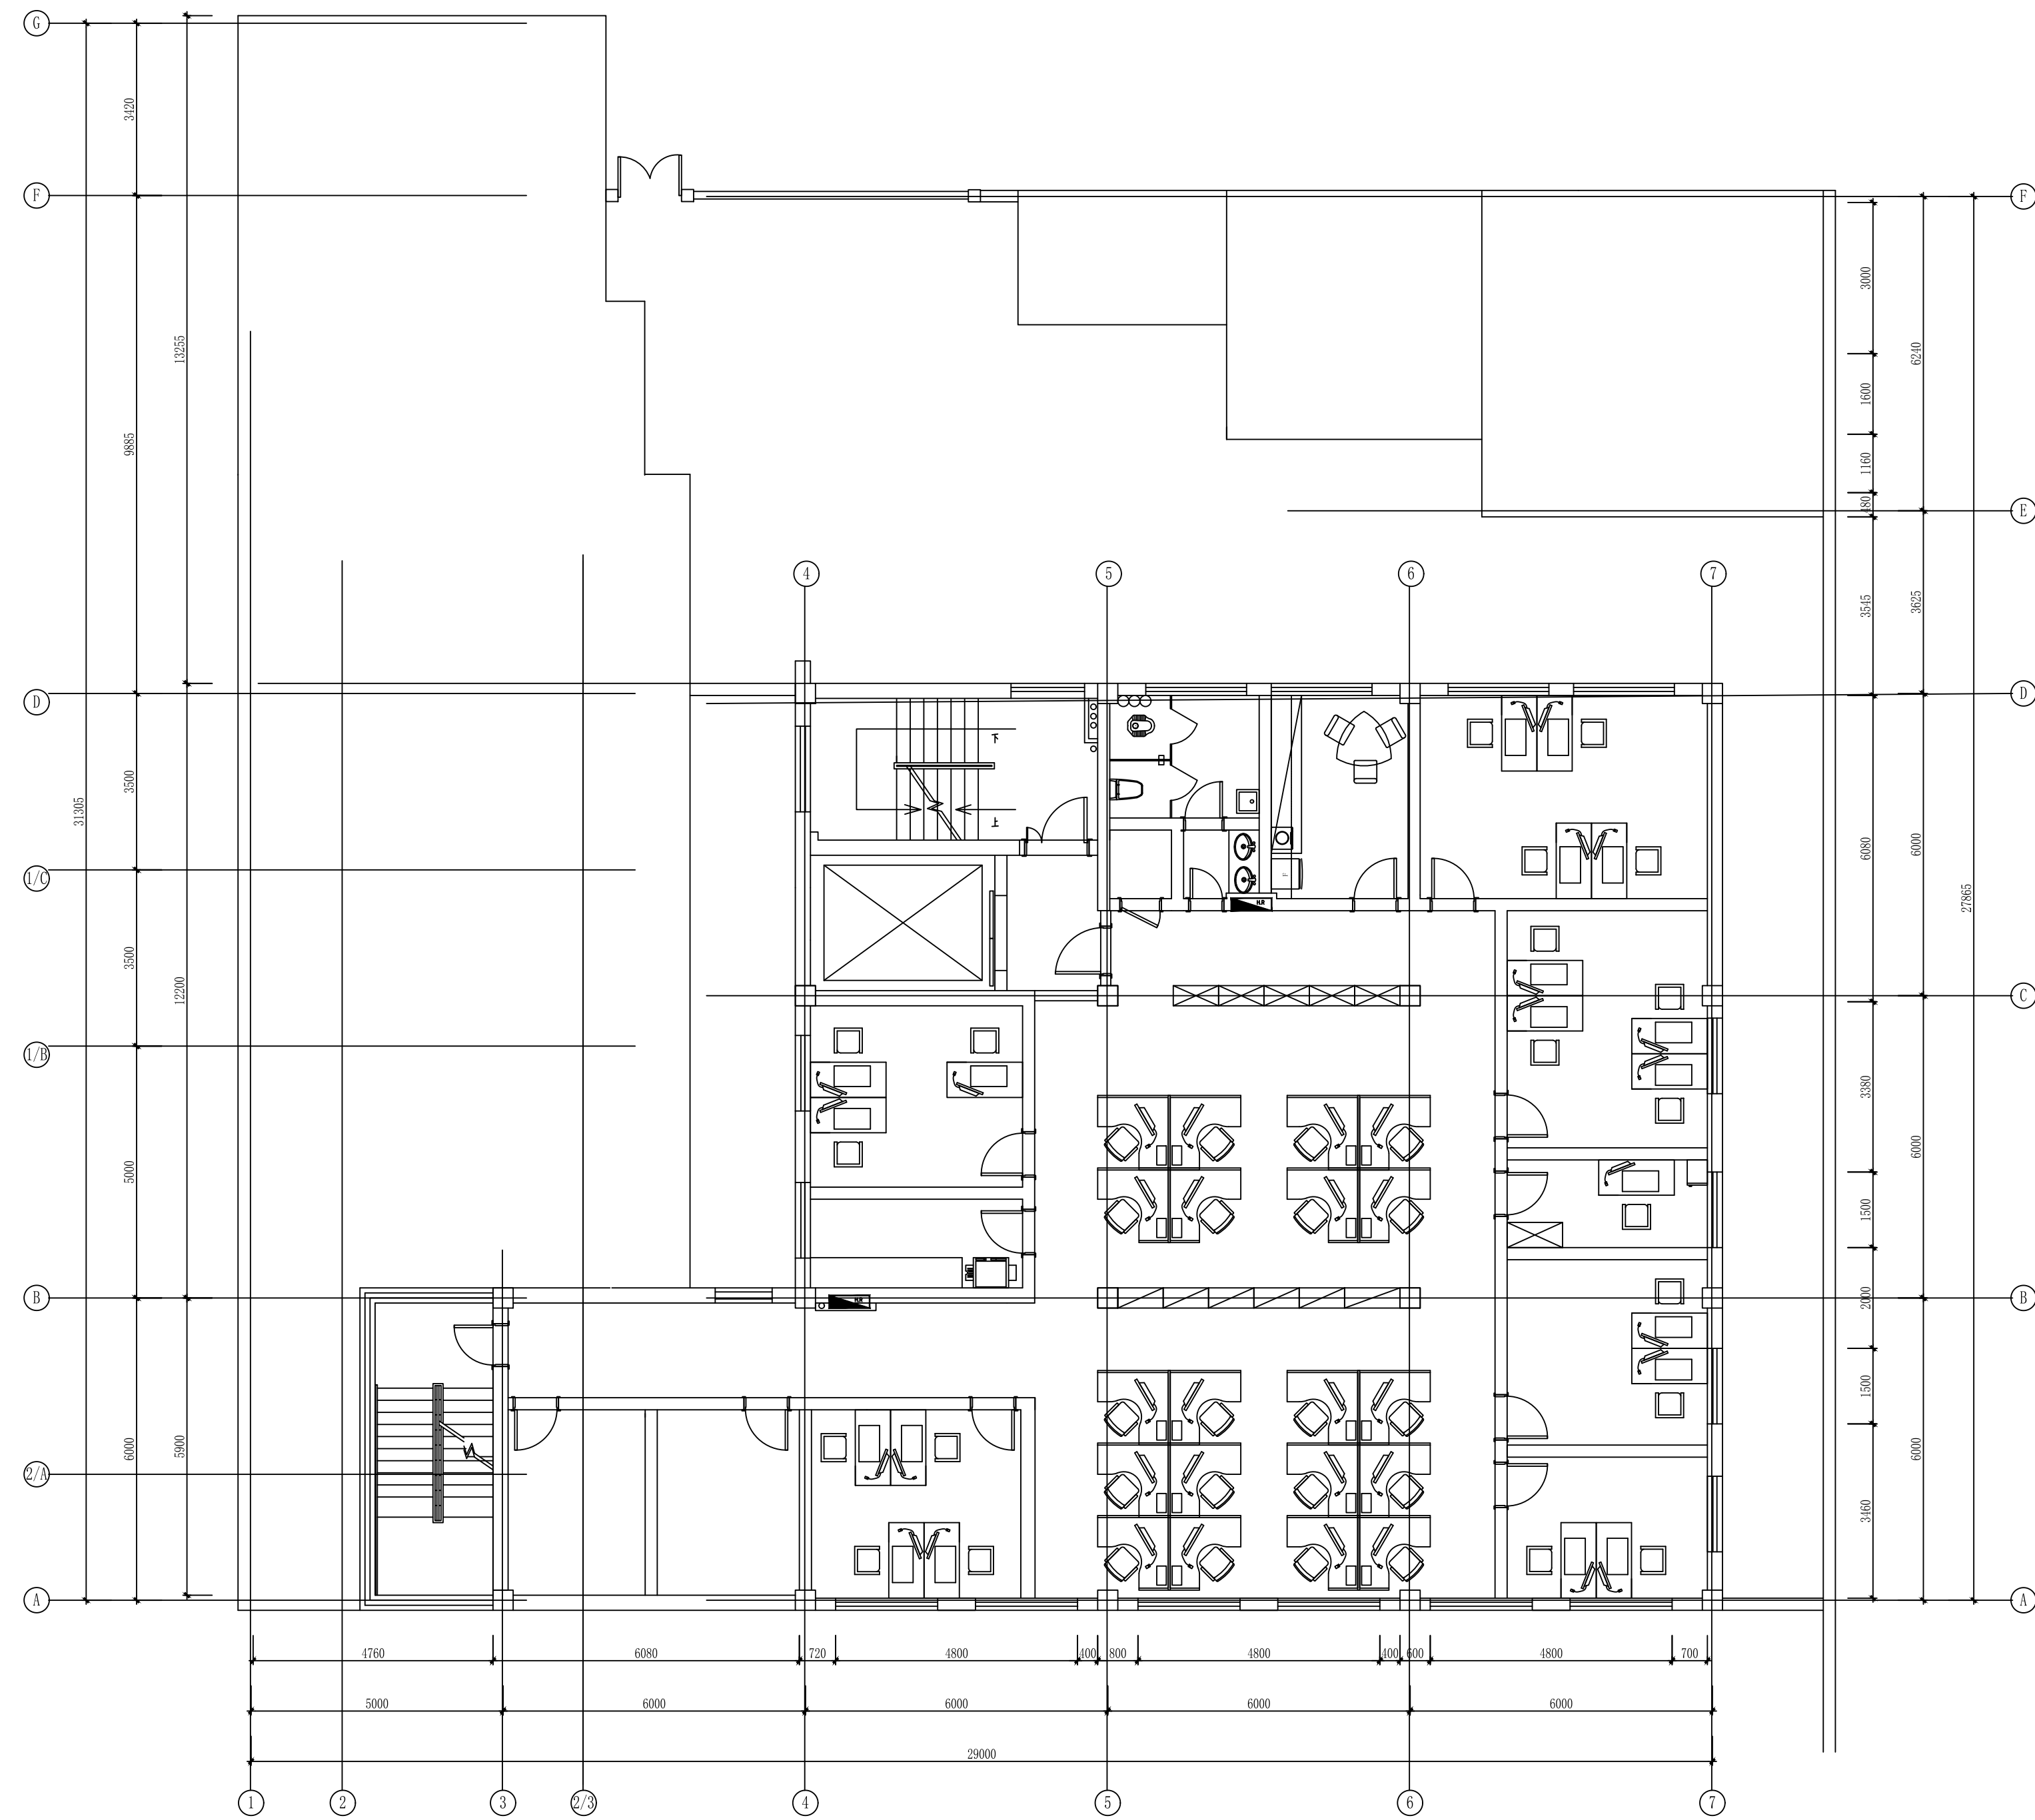

五楼 1:100 (A1)

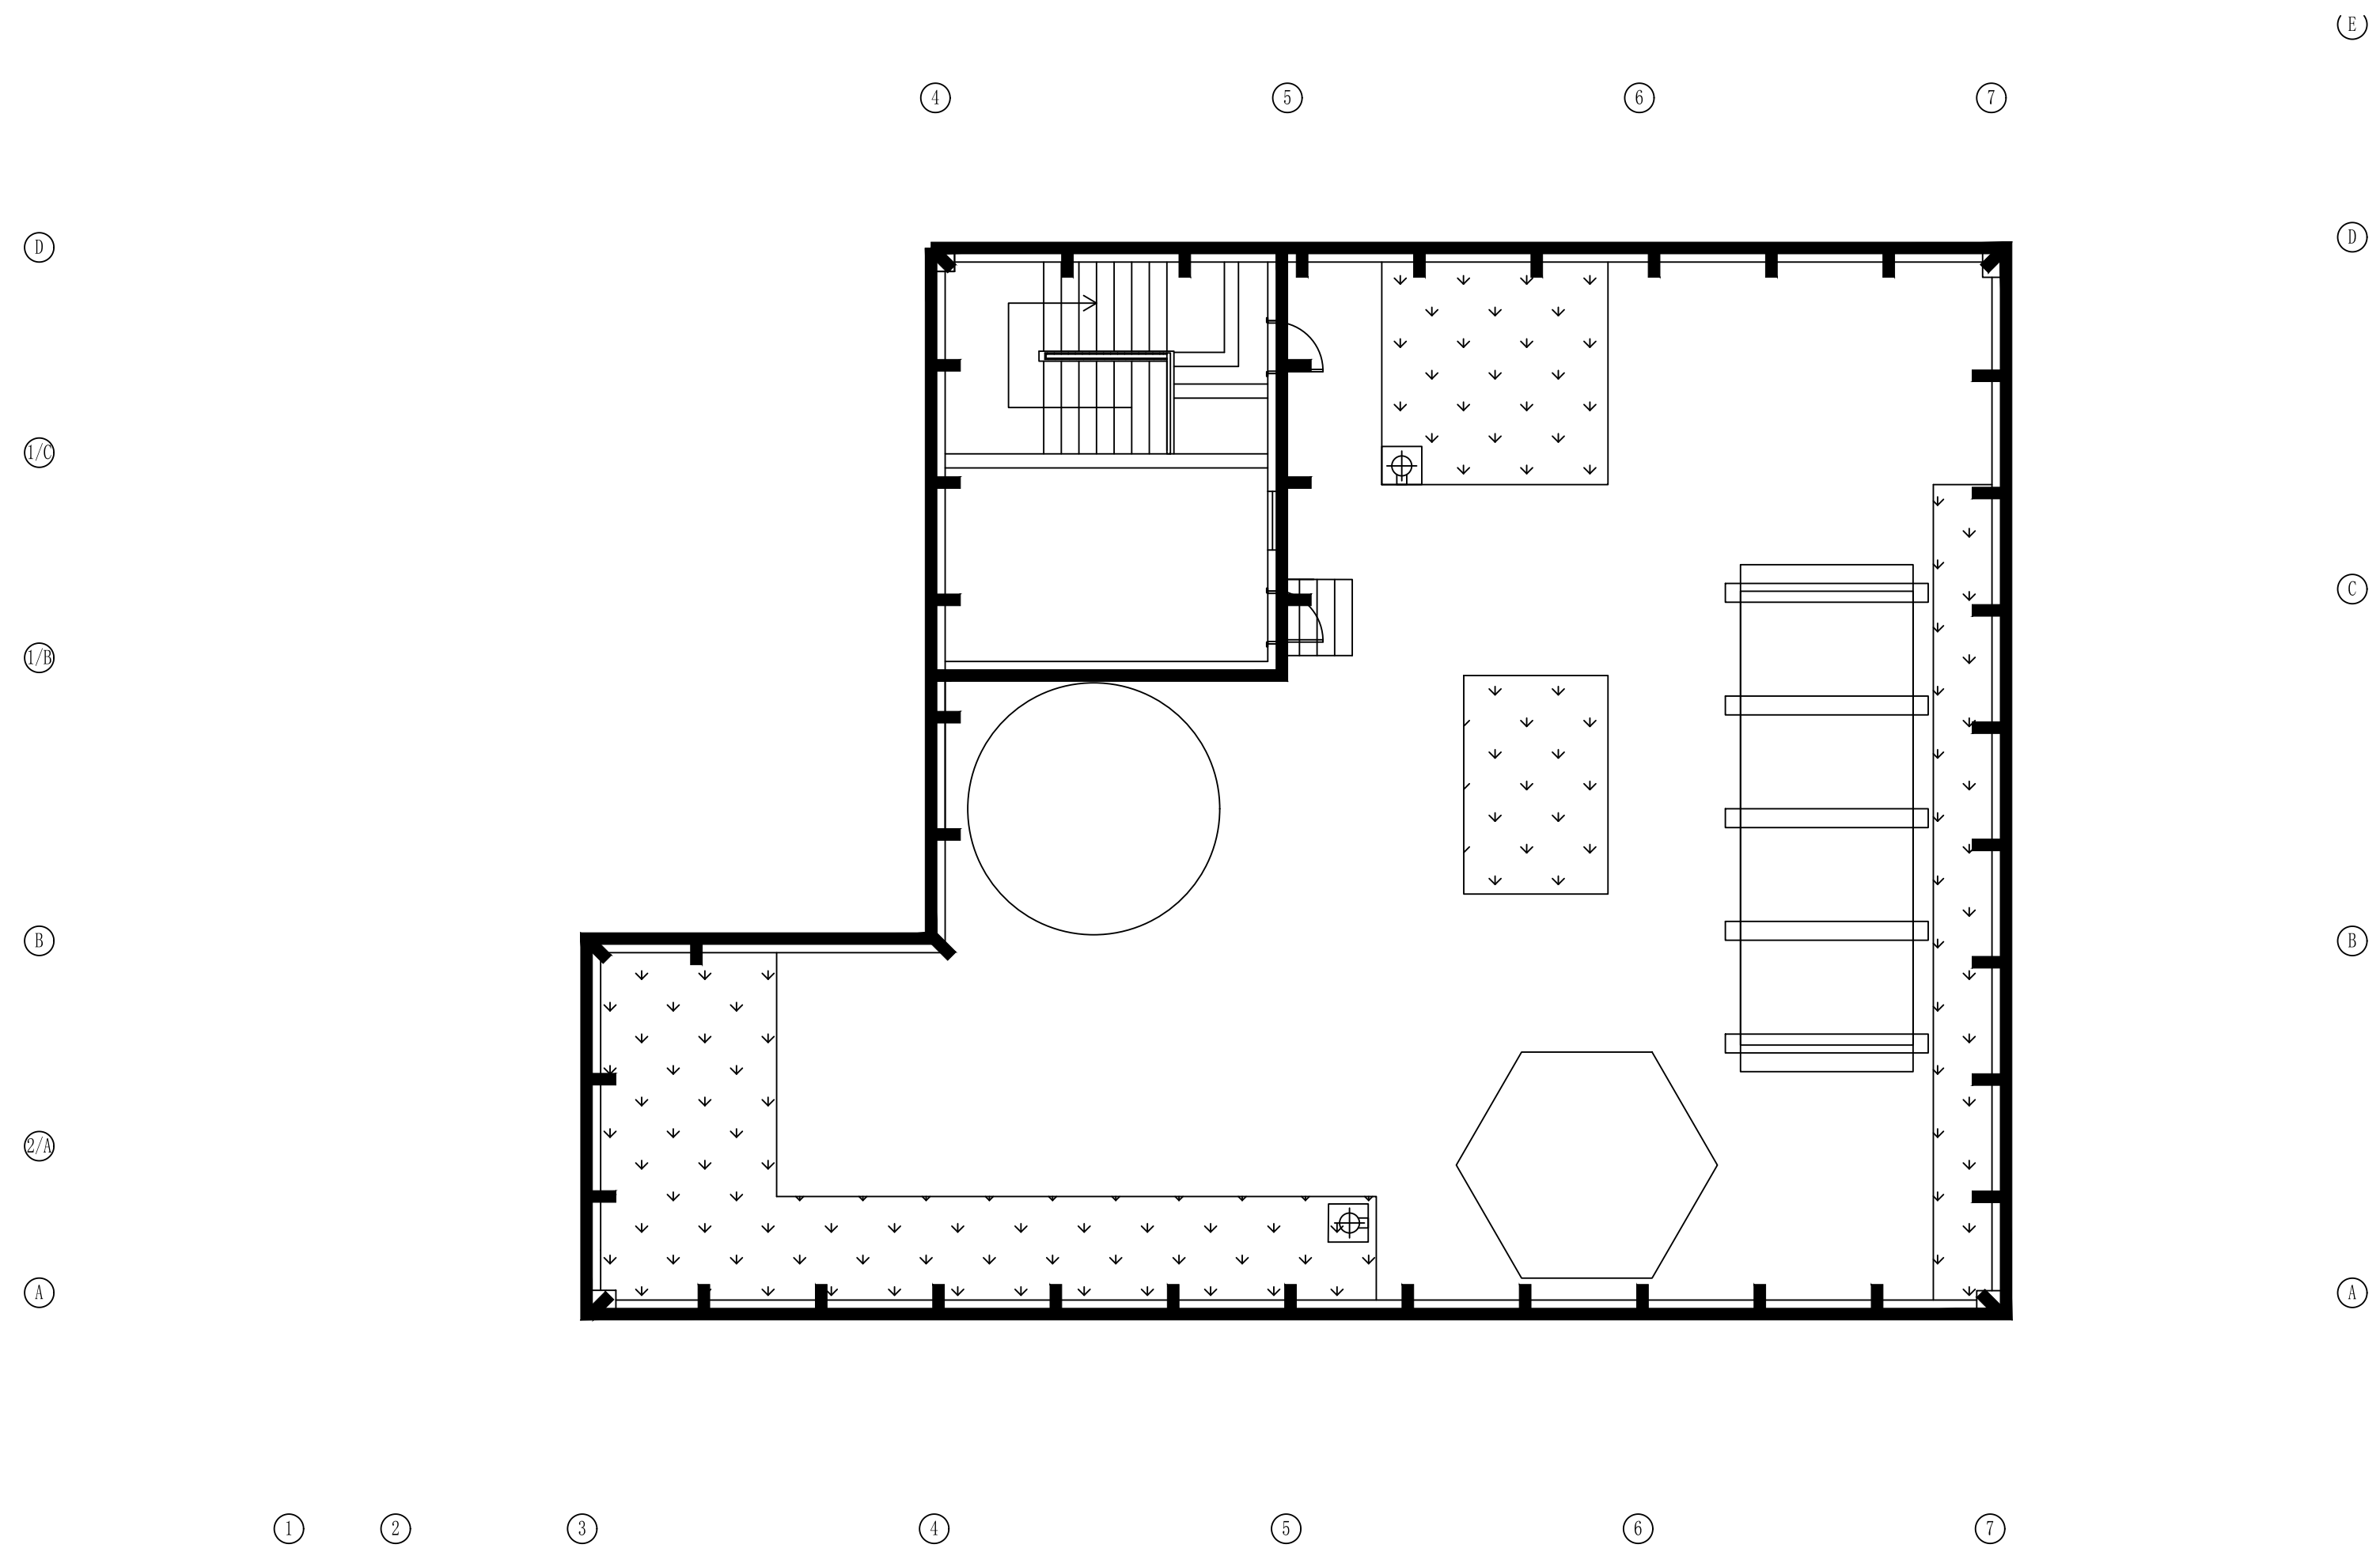

屋顶 1:100 (A1)