




上海市彭浦中学（分部）总平面图

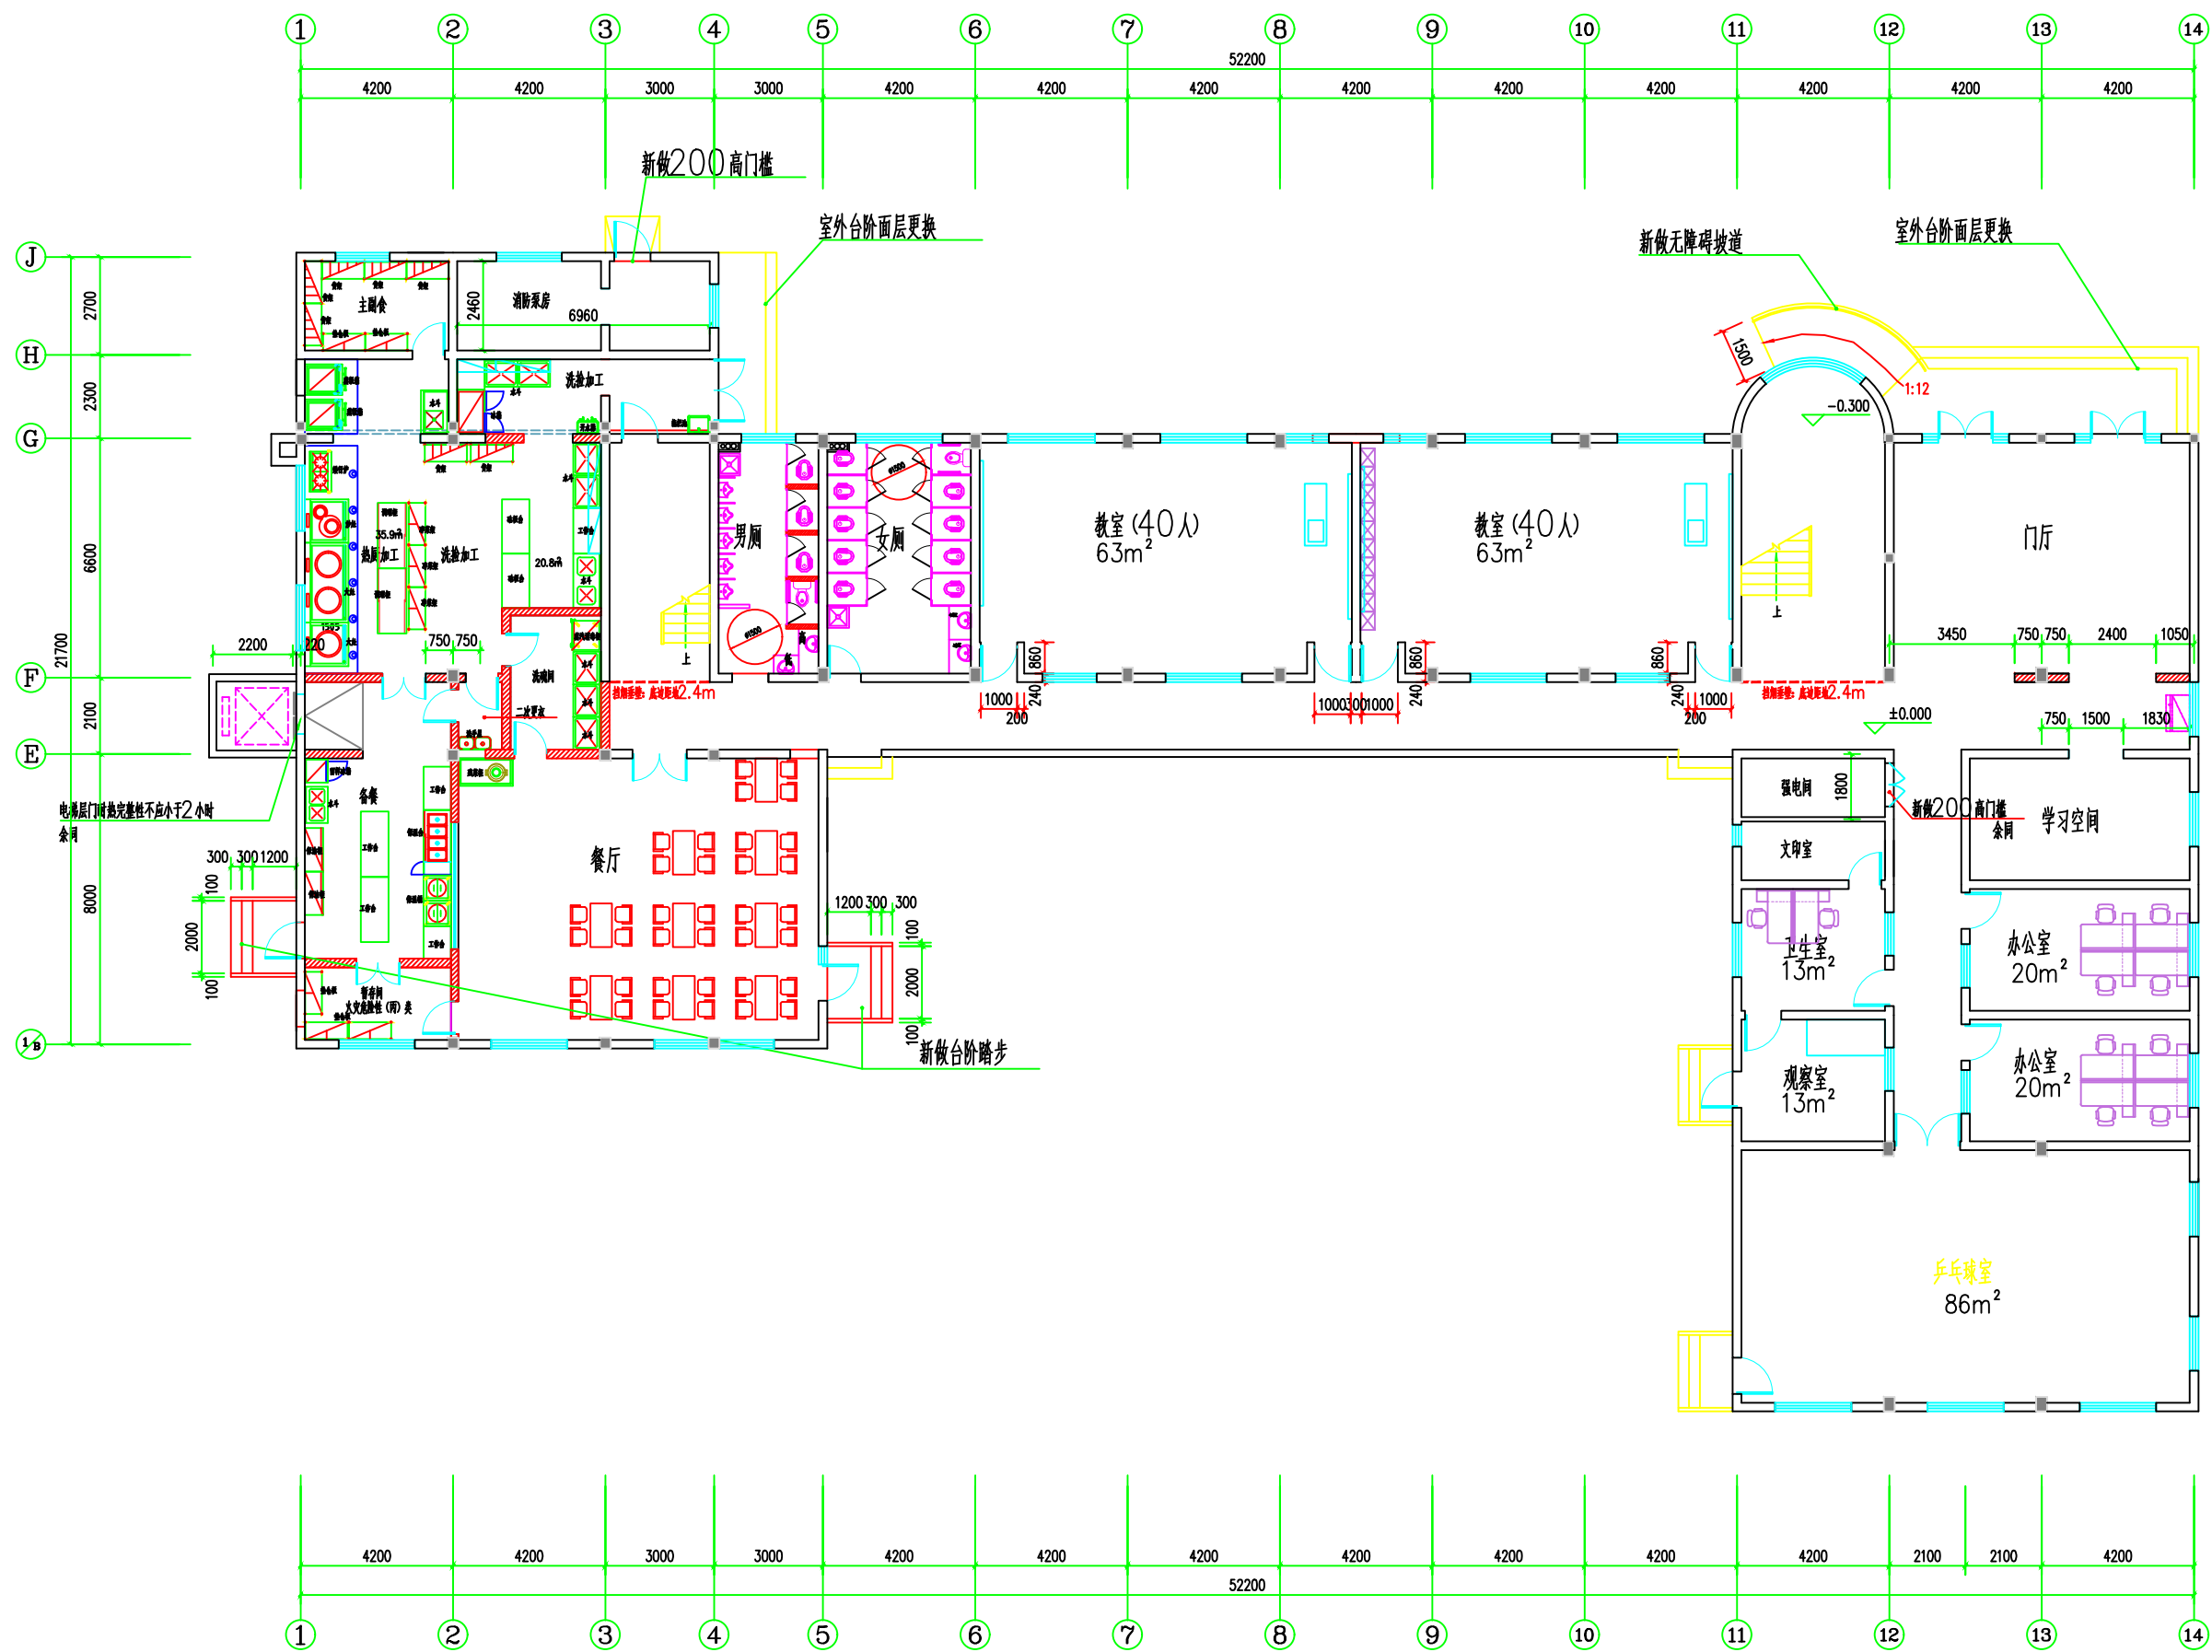


一层平面图 1:100

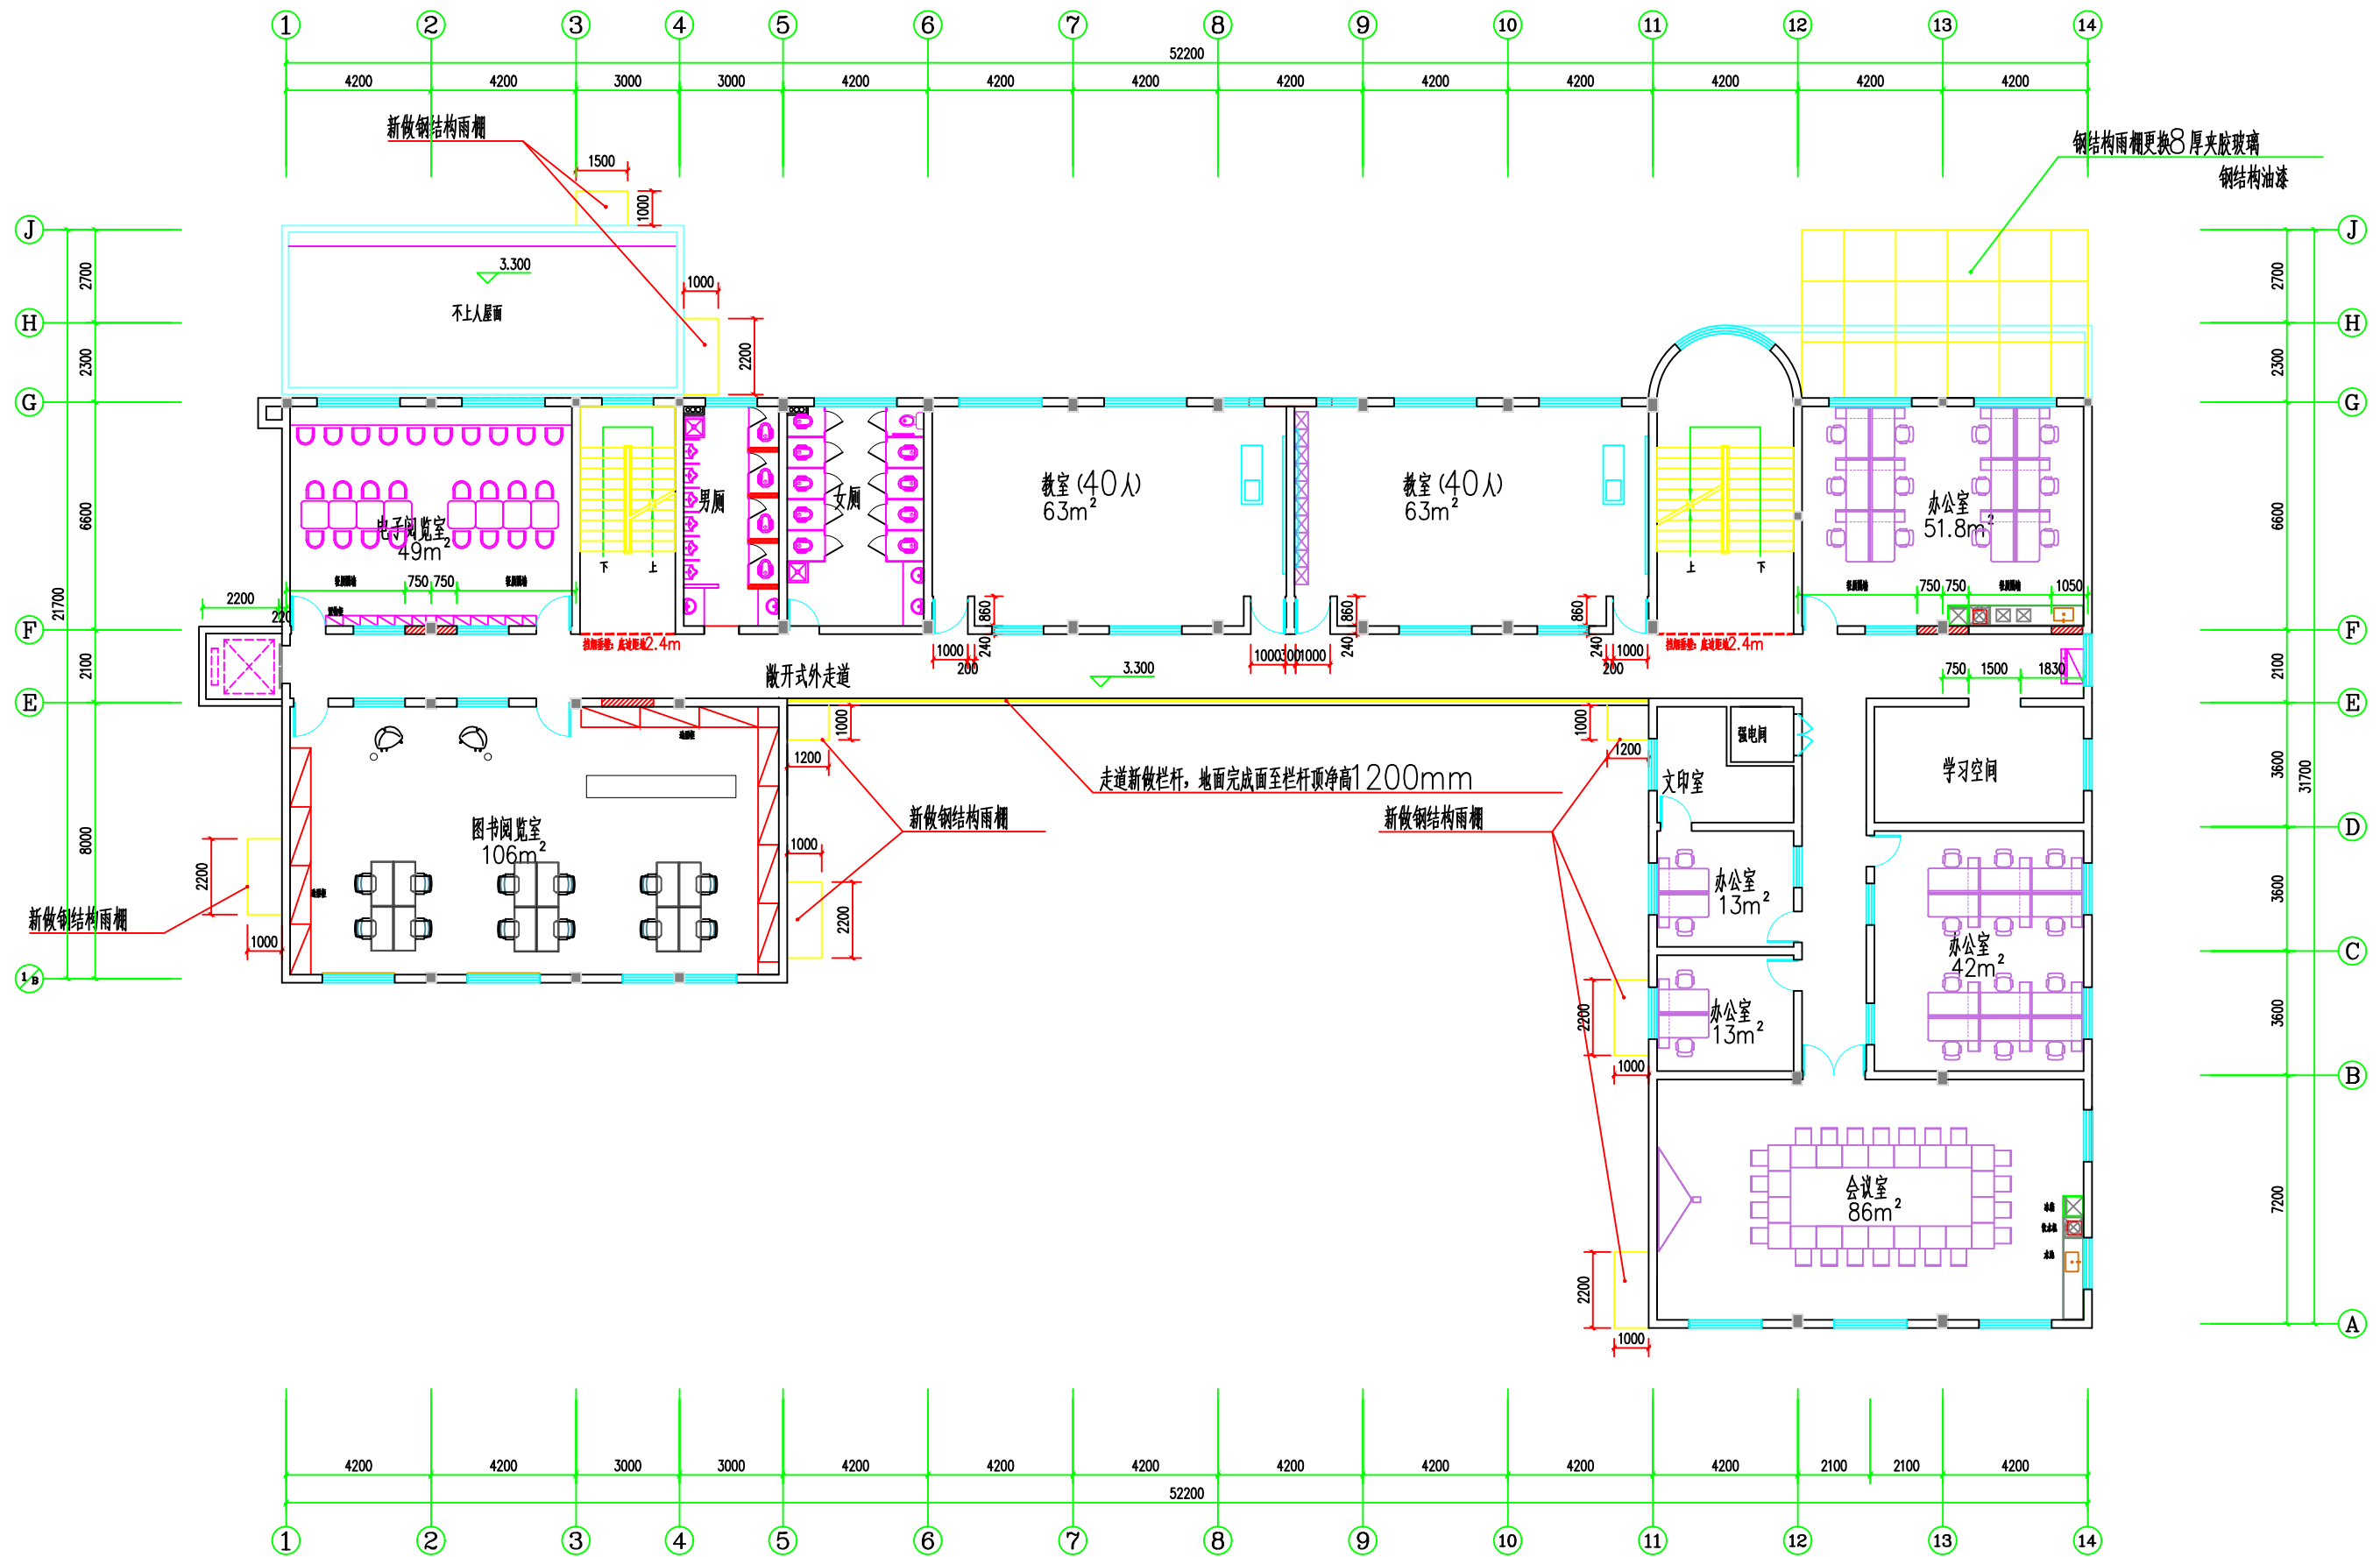


二层平面图 1:100

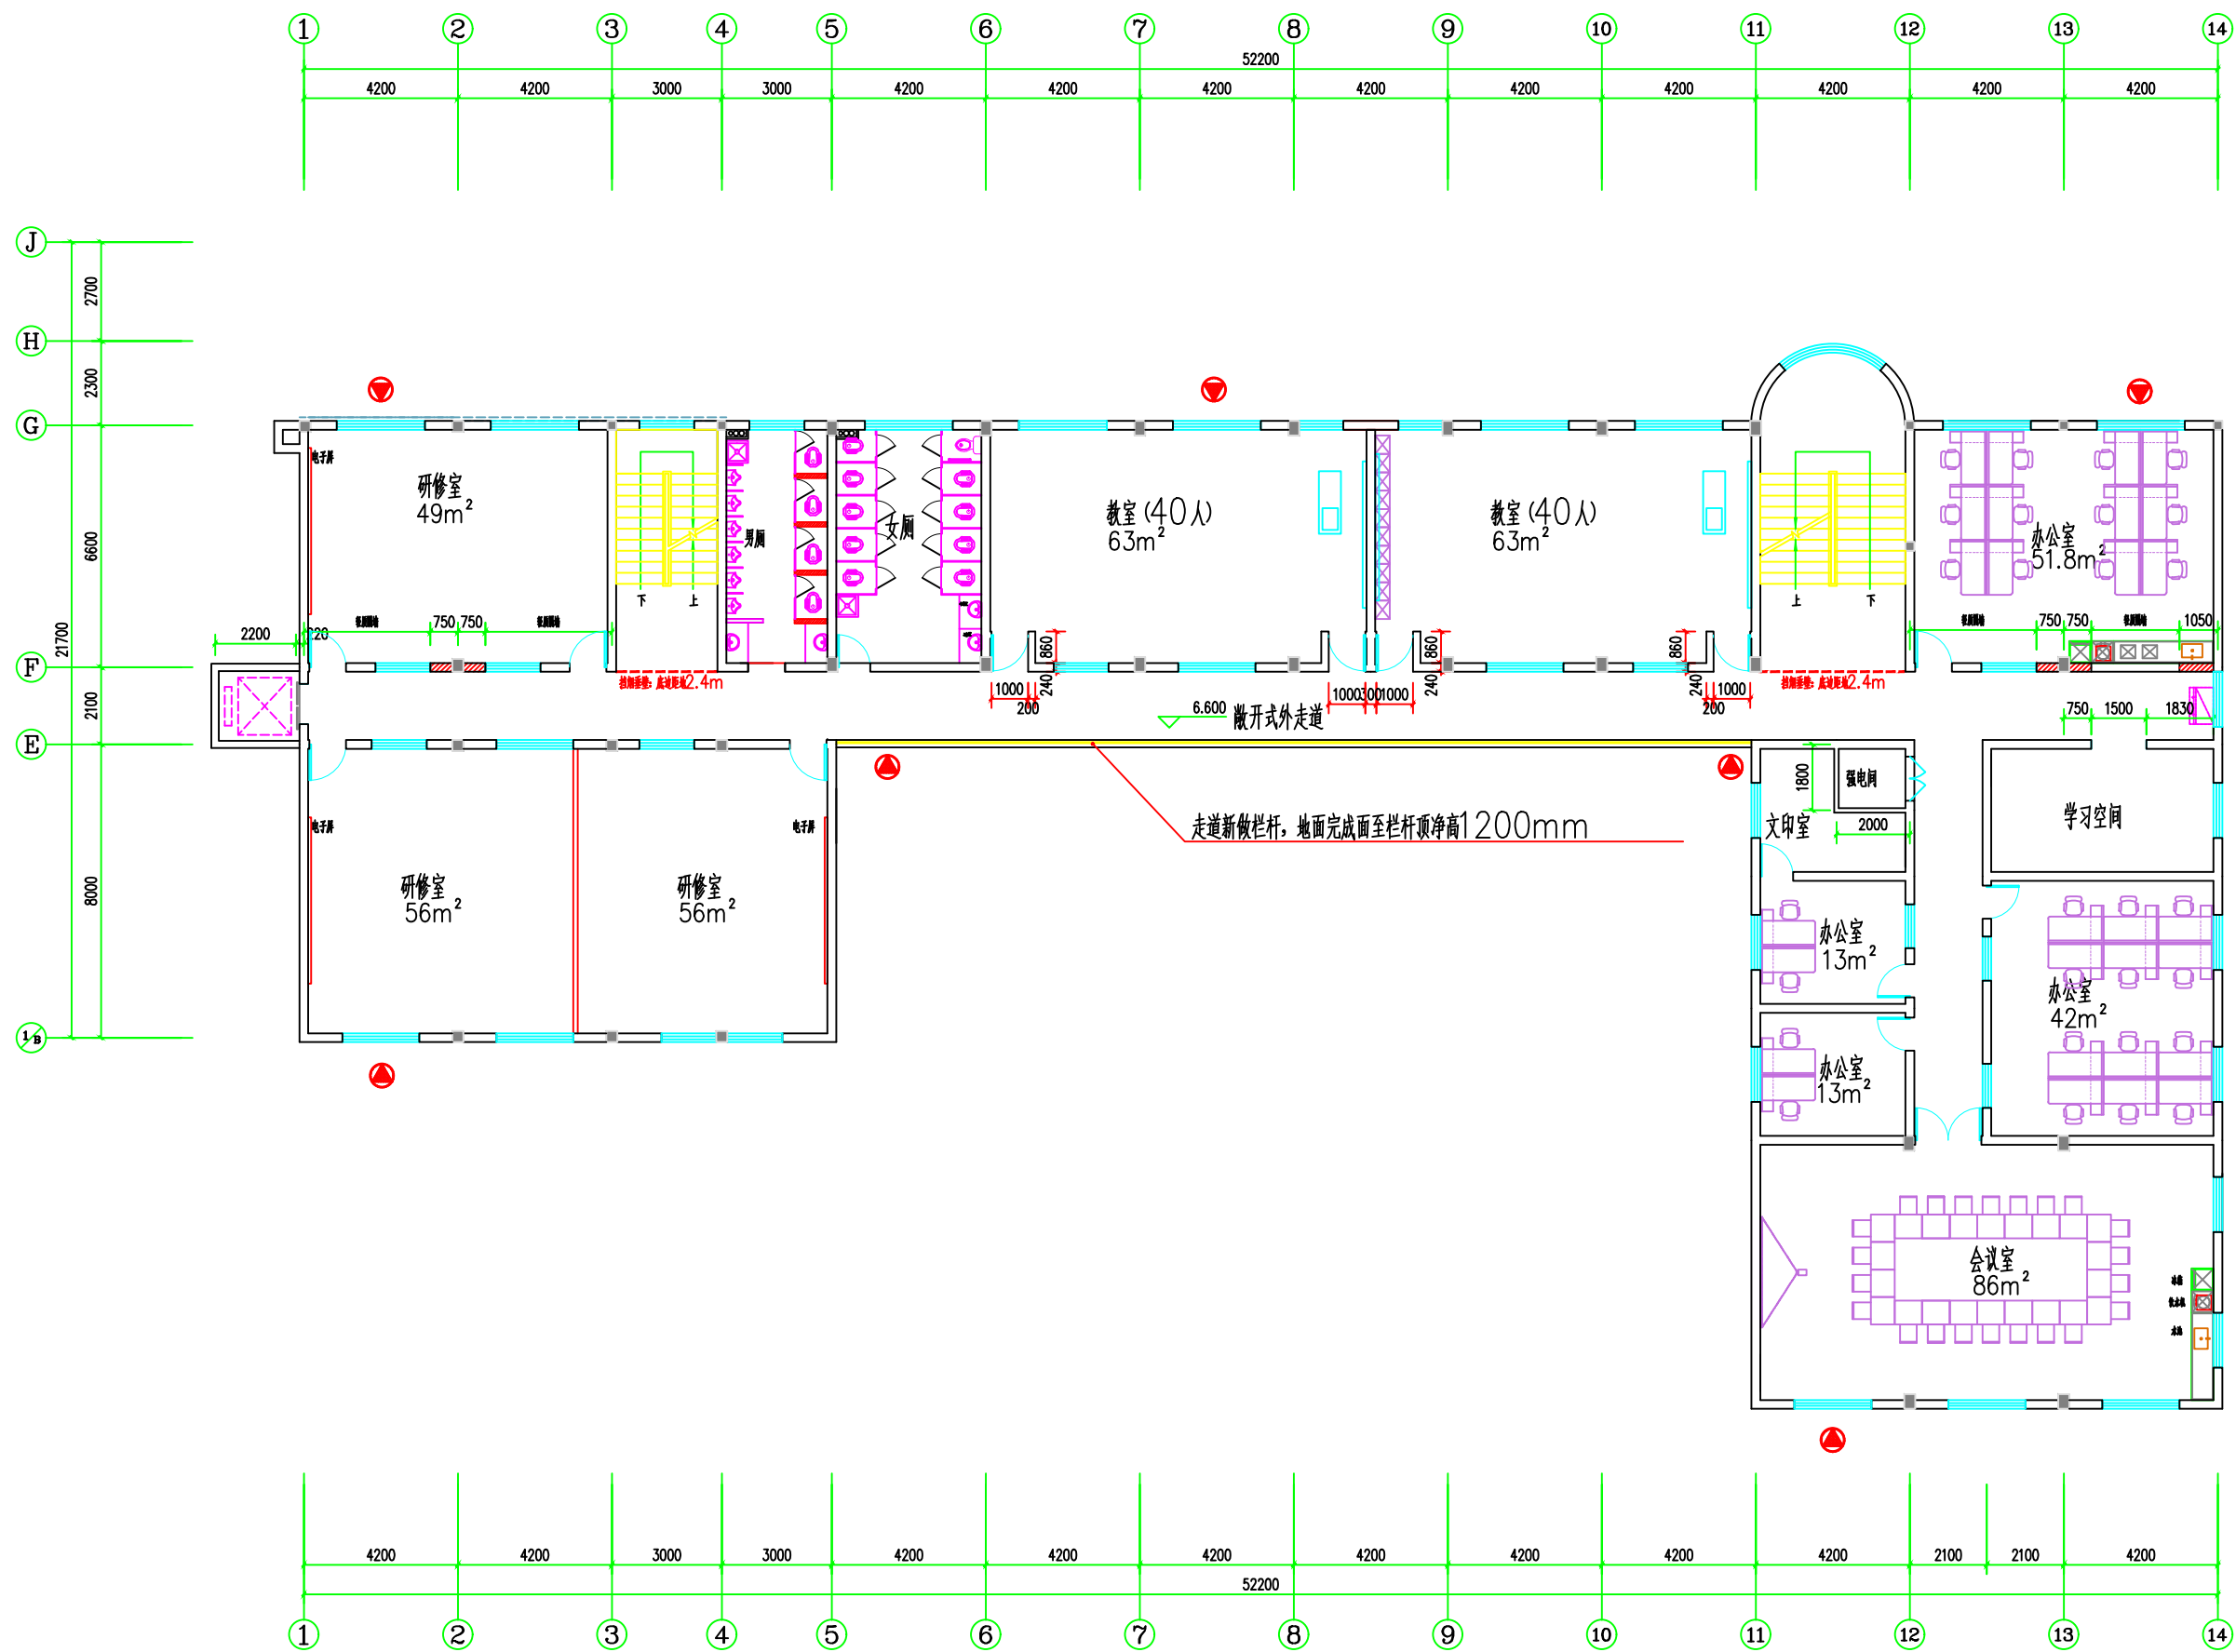


三层平面图 1:100

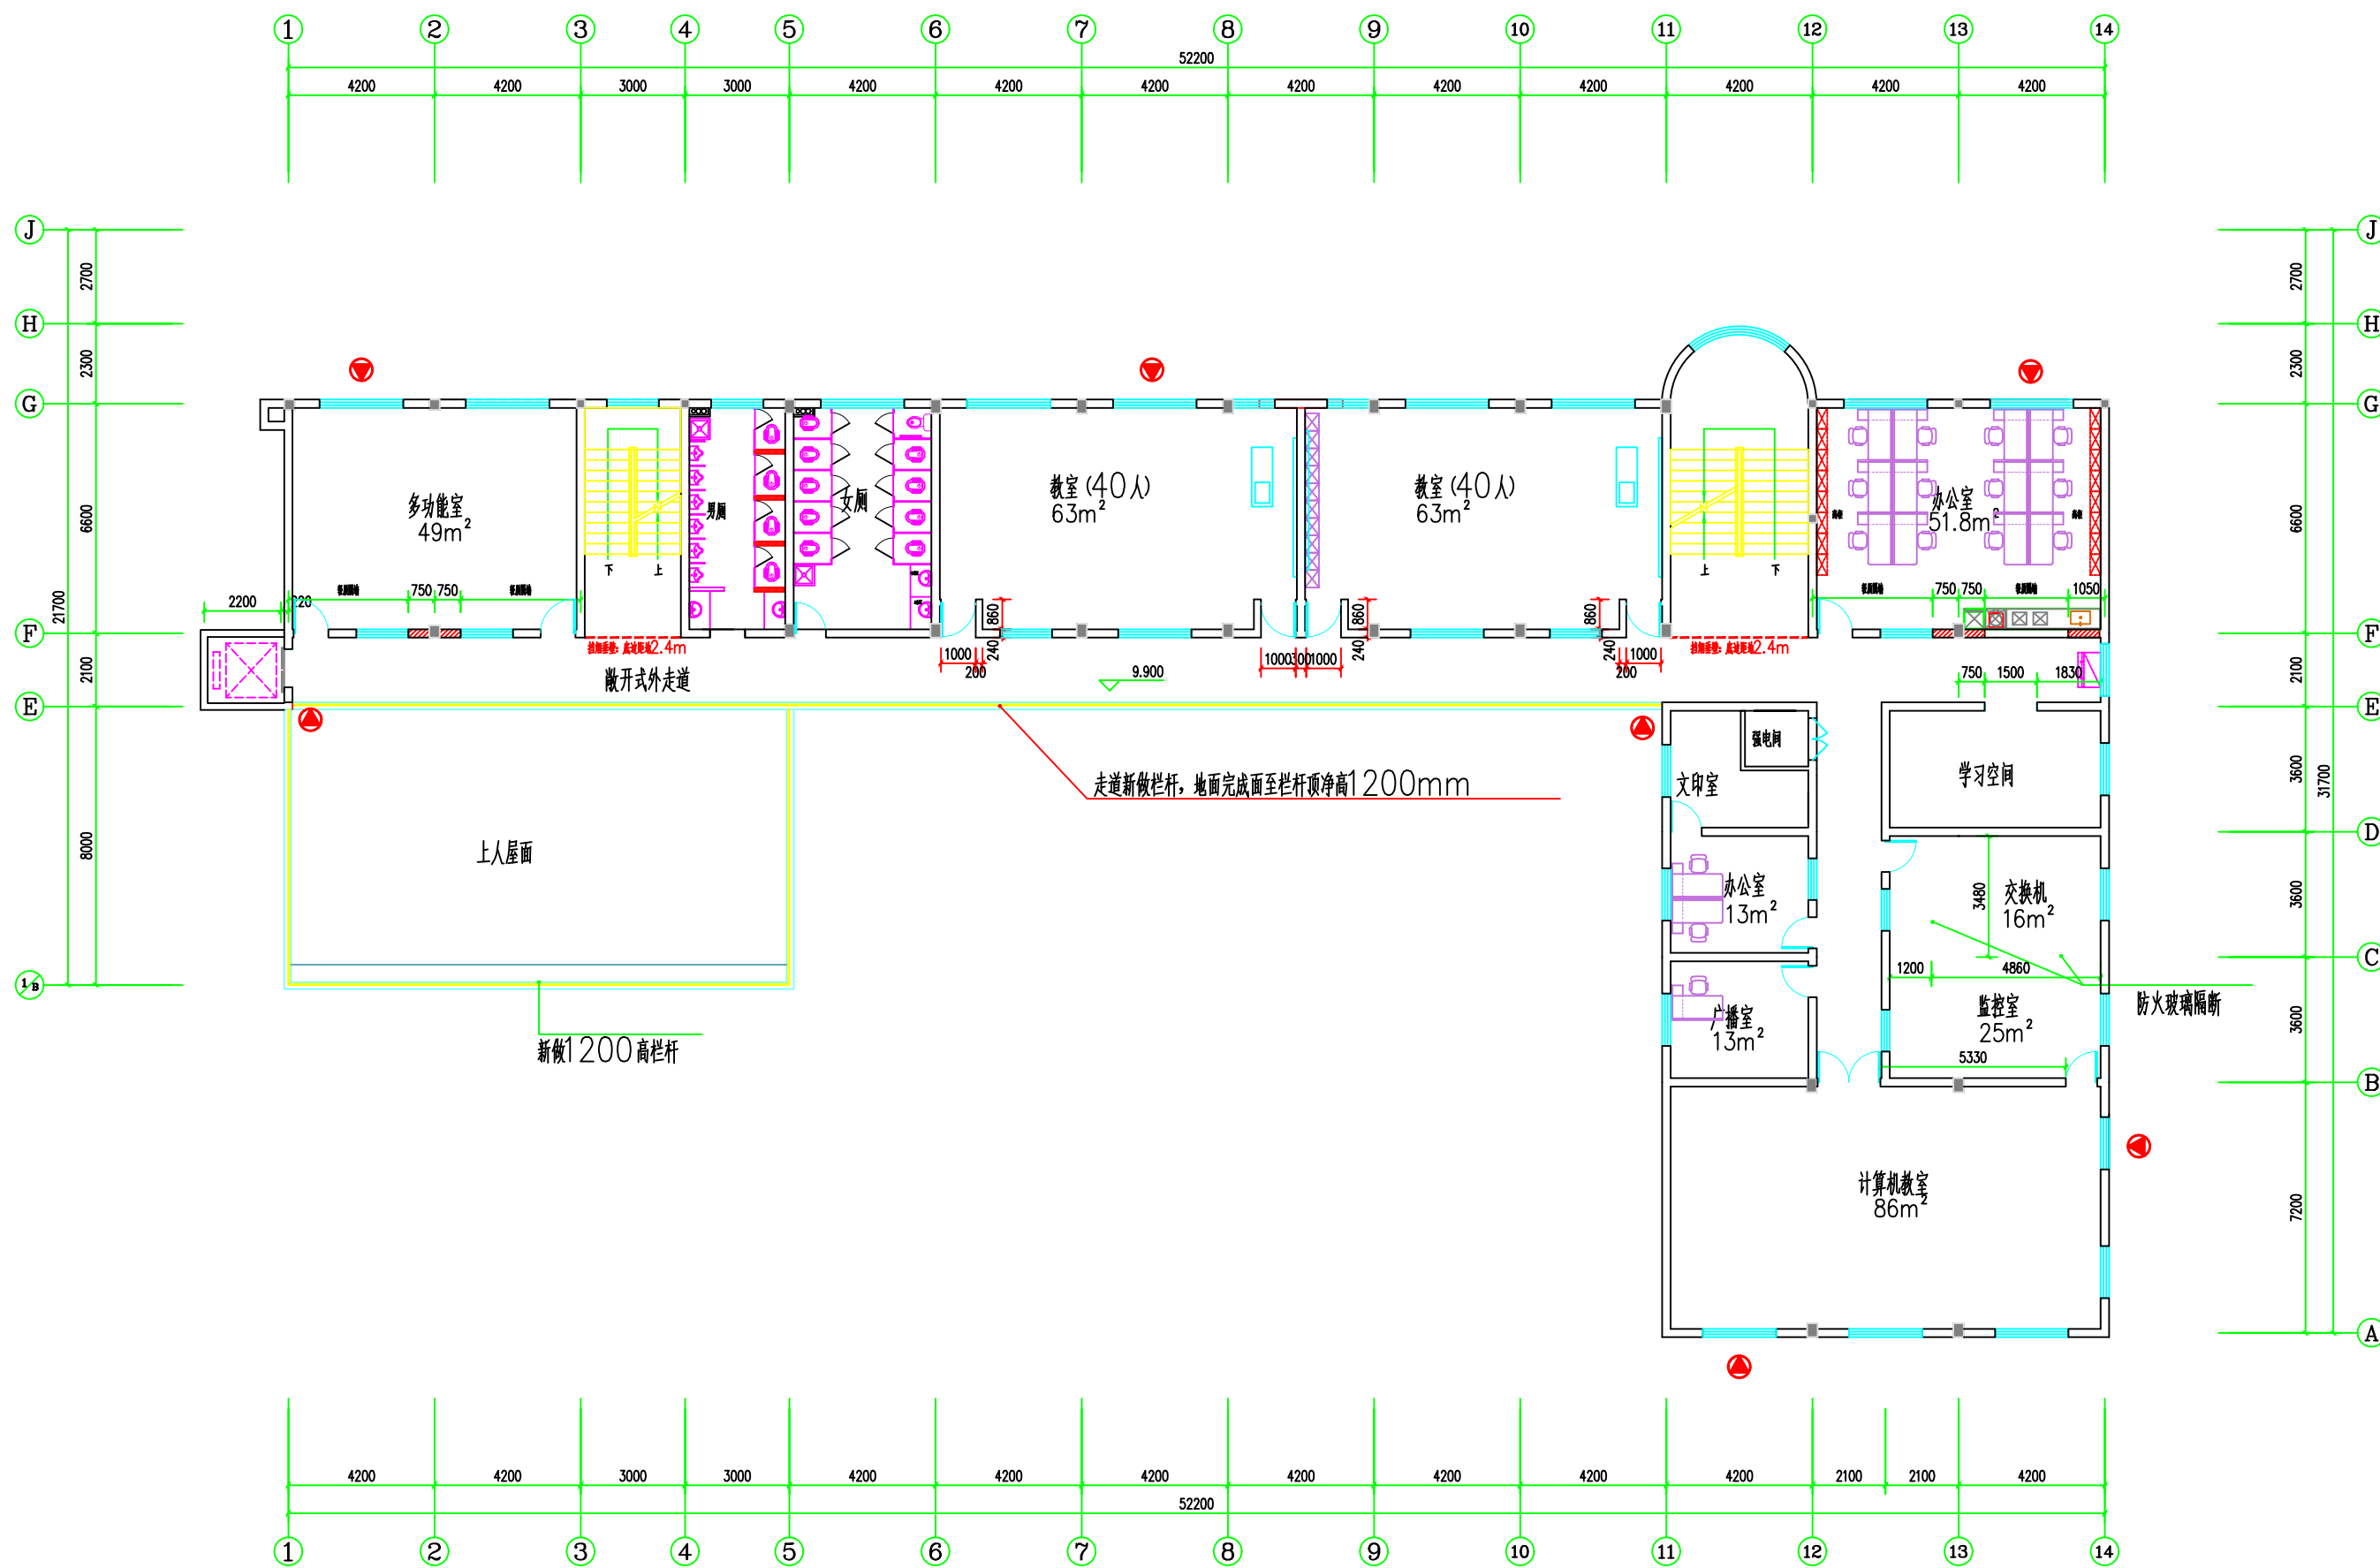


四层平面图 1:100

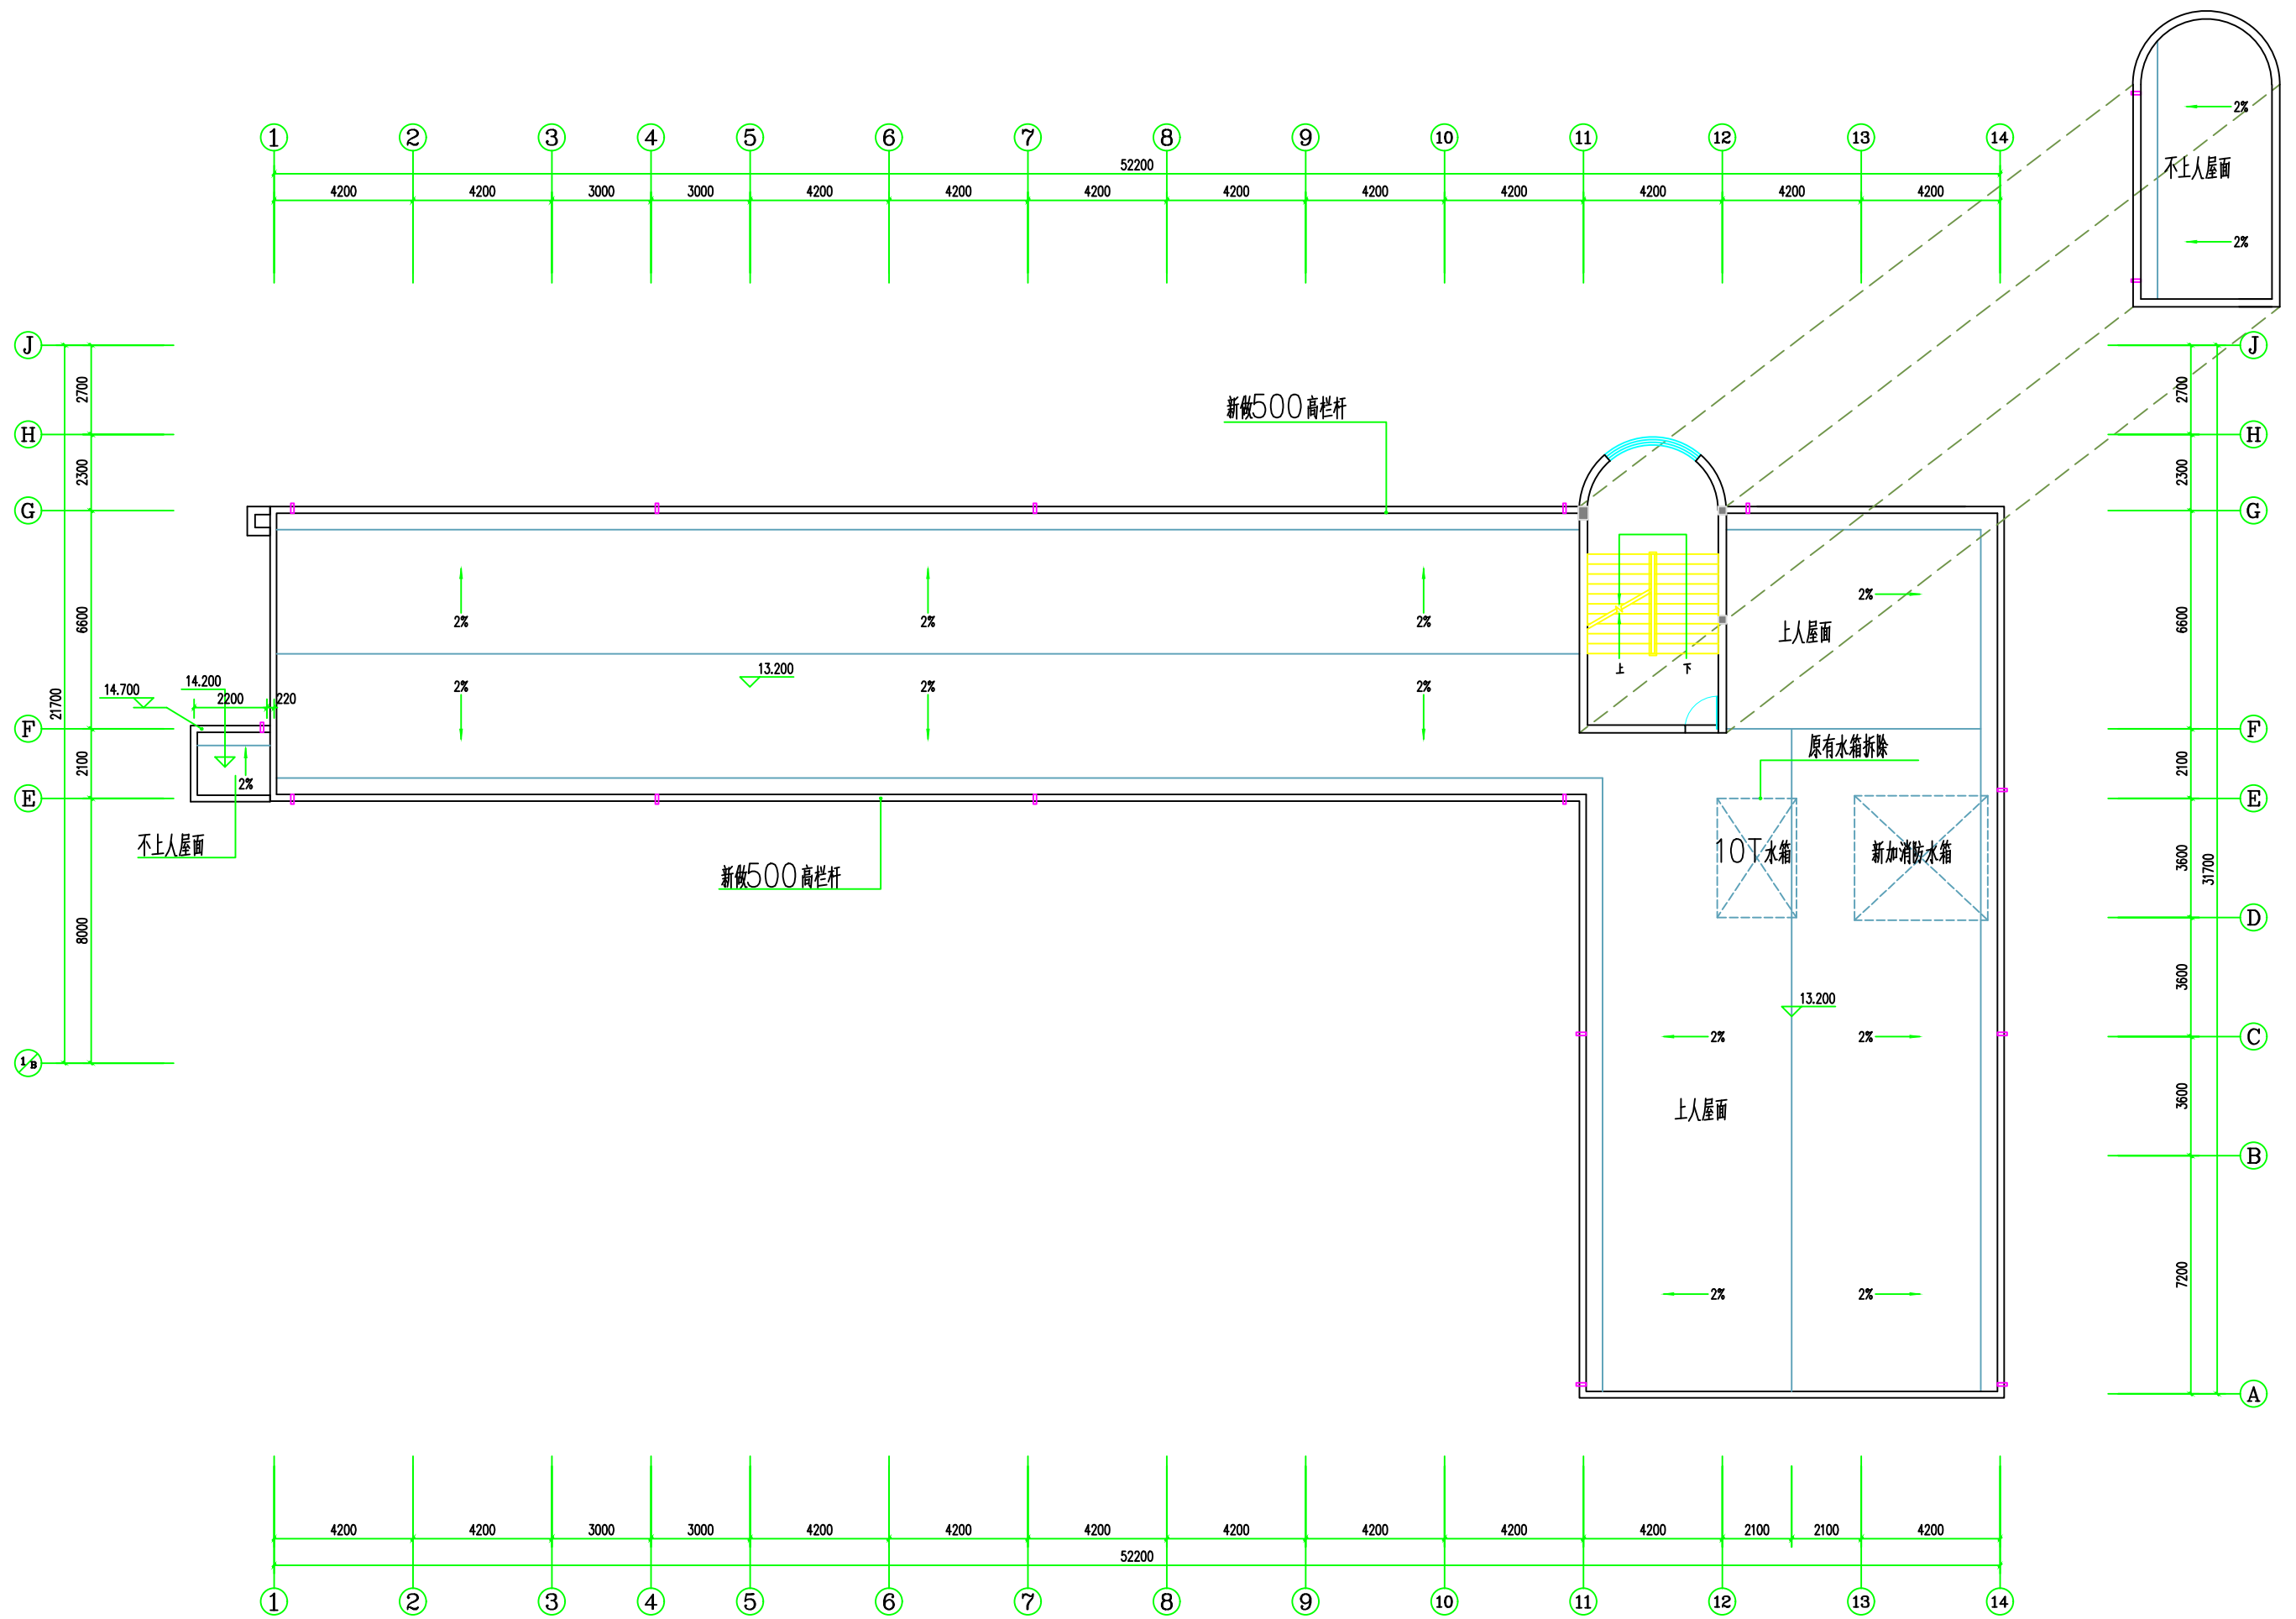

屋顶平面图 1:100

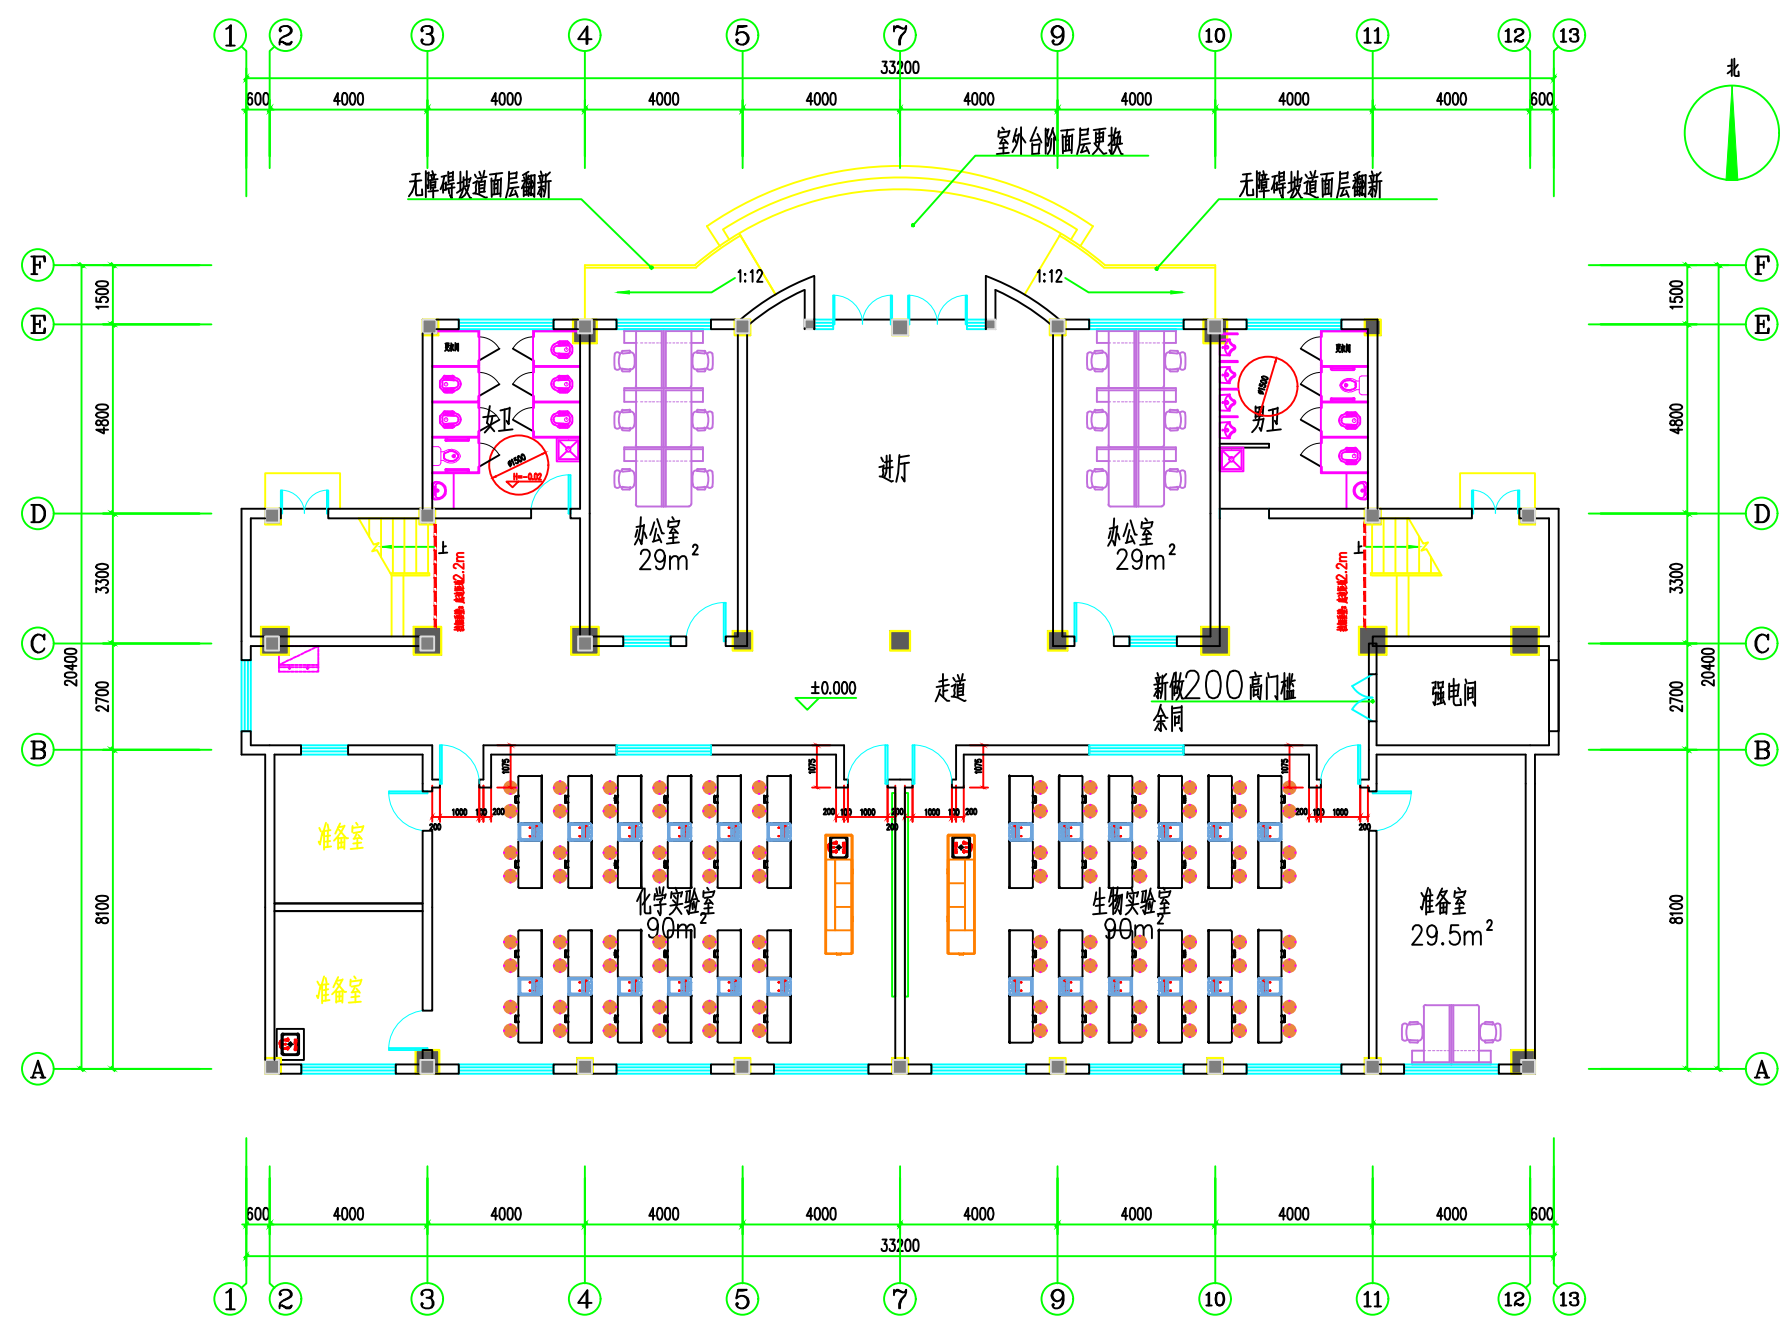


一层平面图 1:100

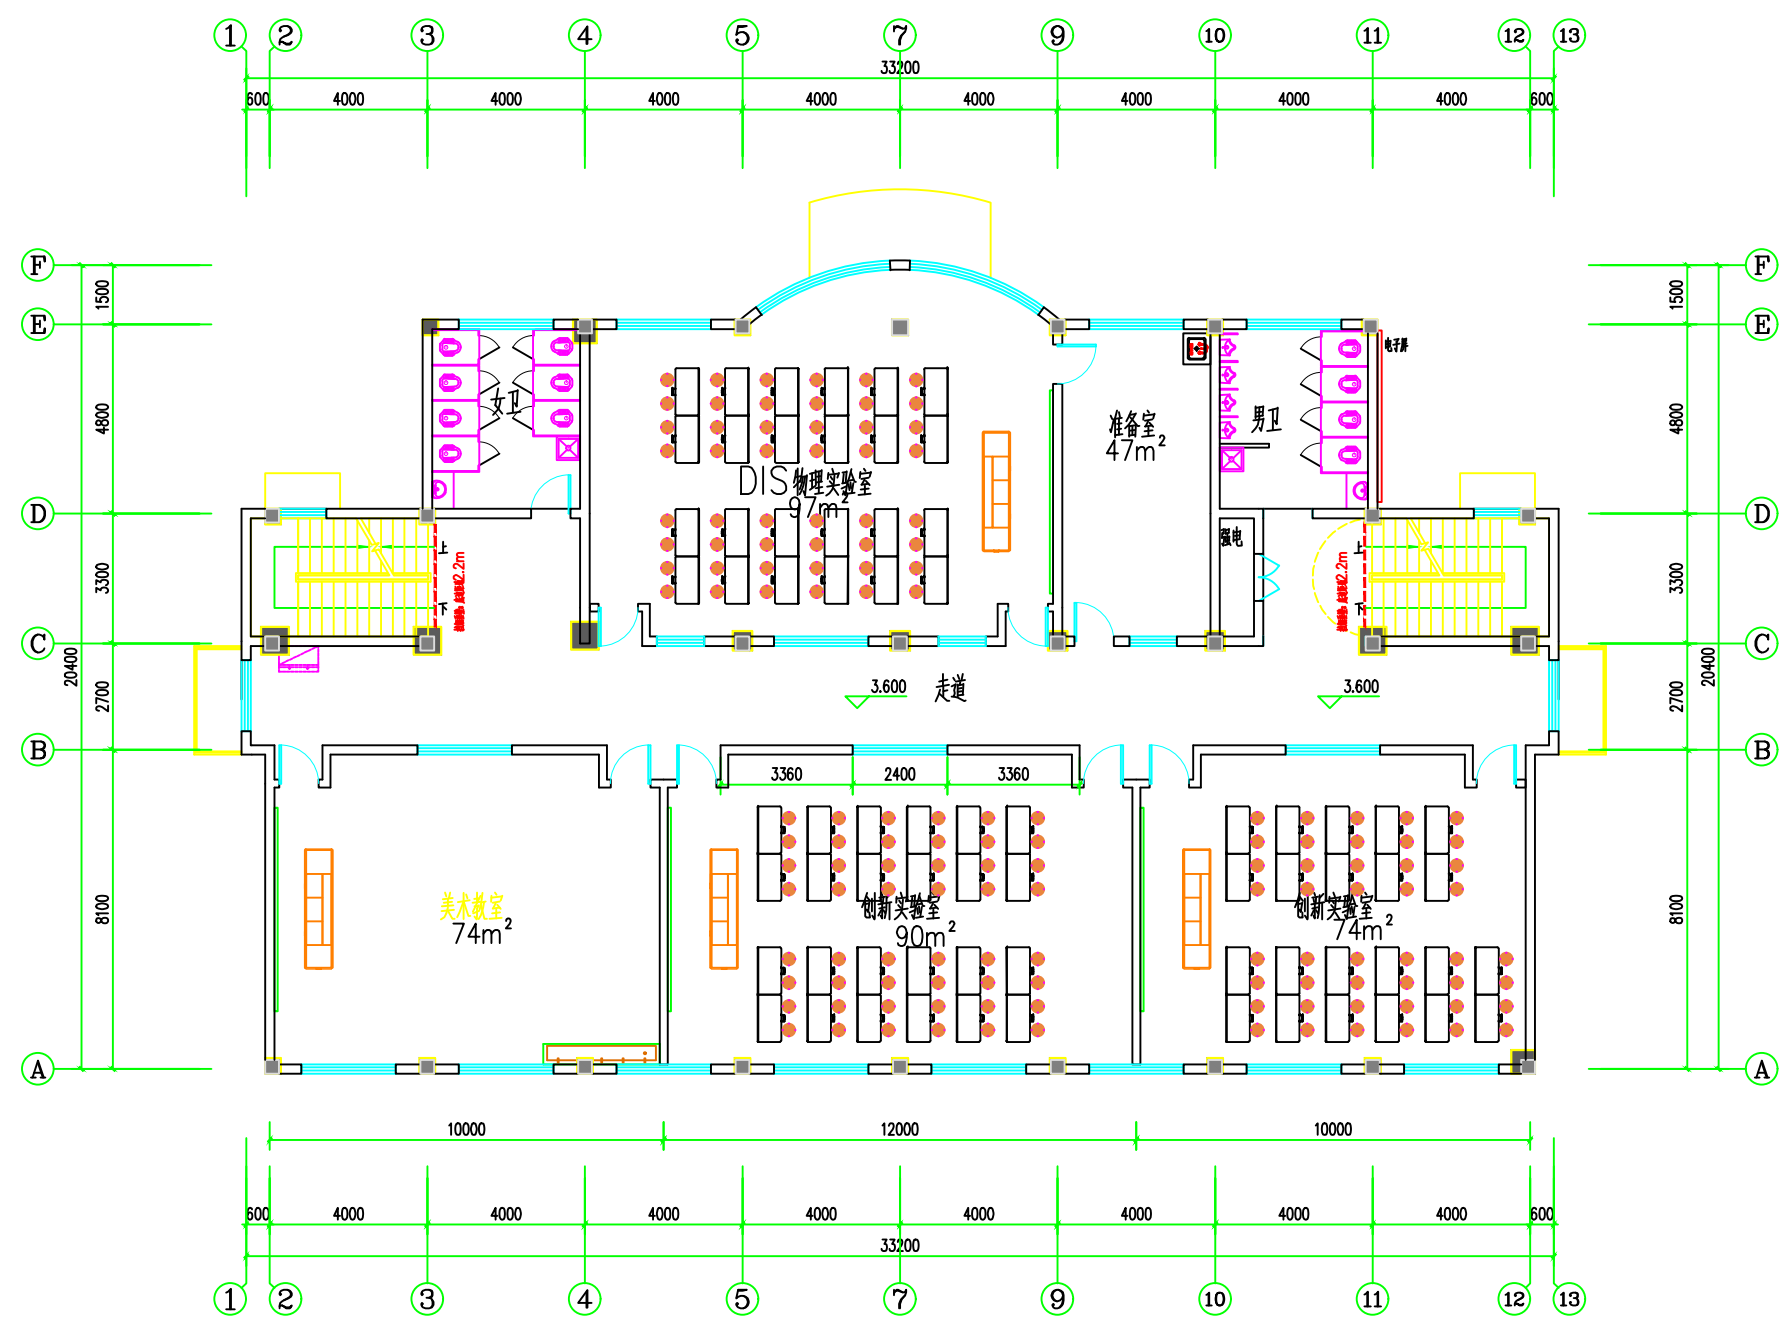

二层平面图 1:100



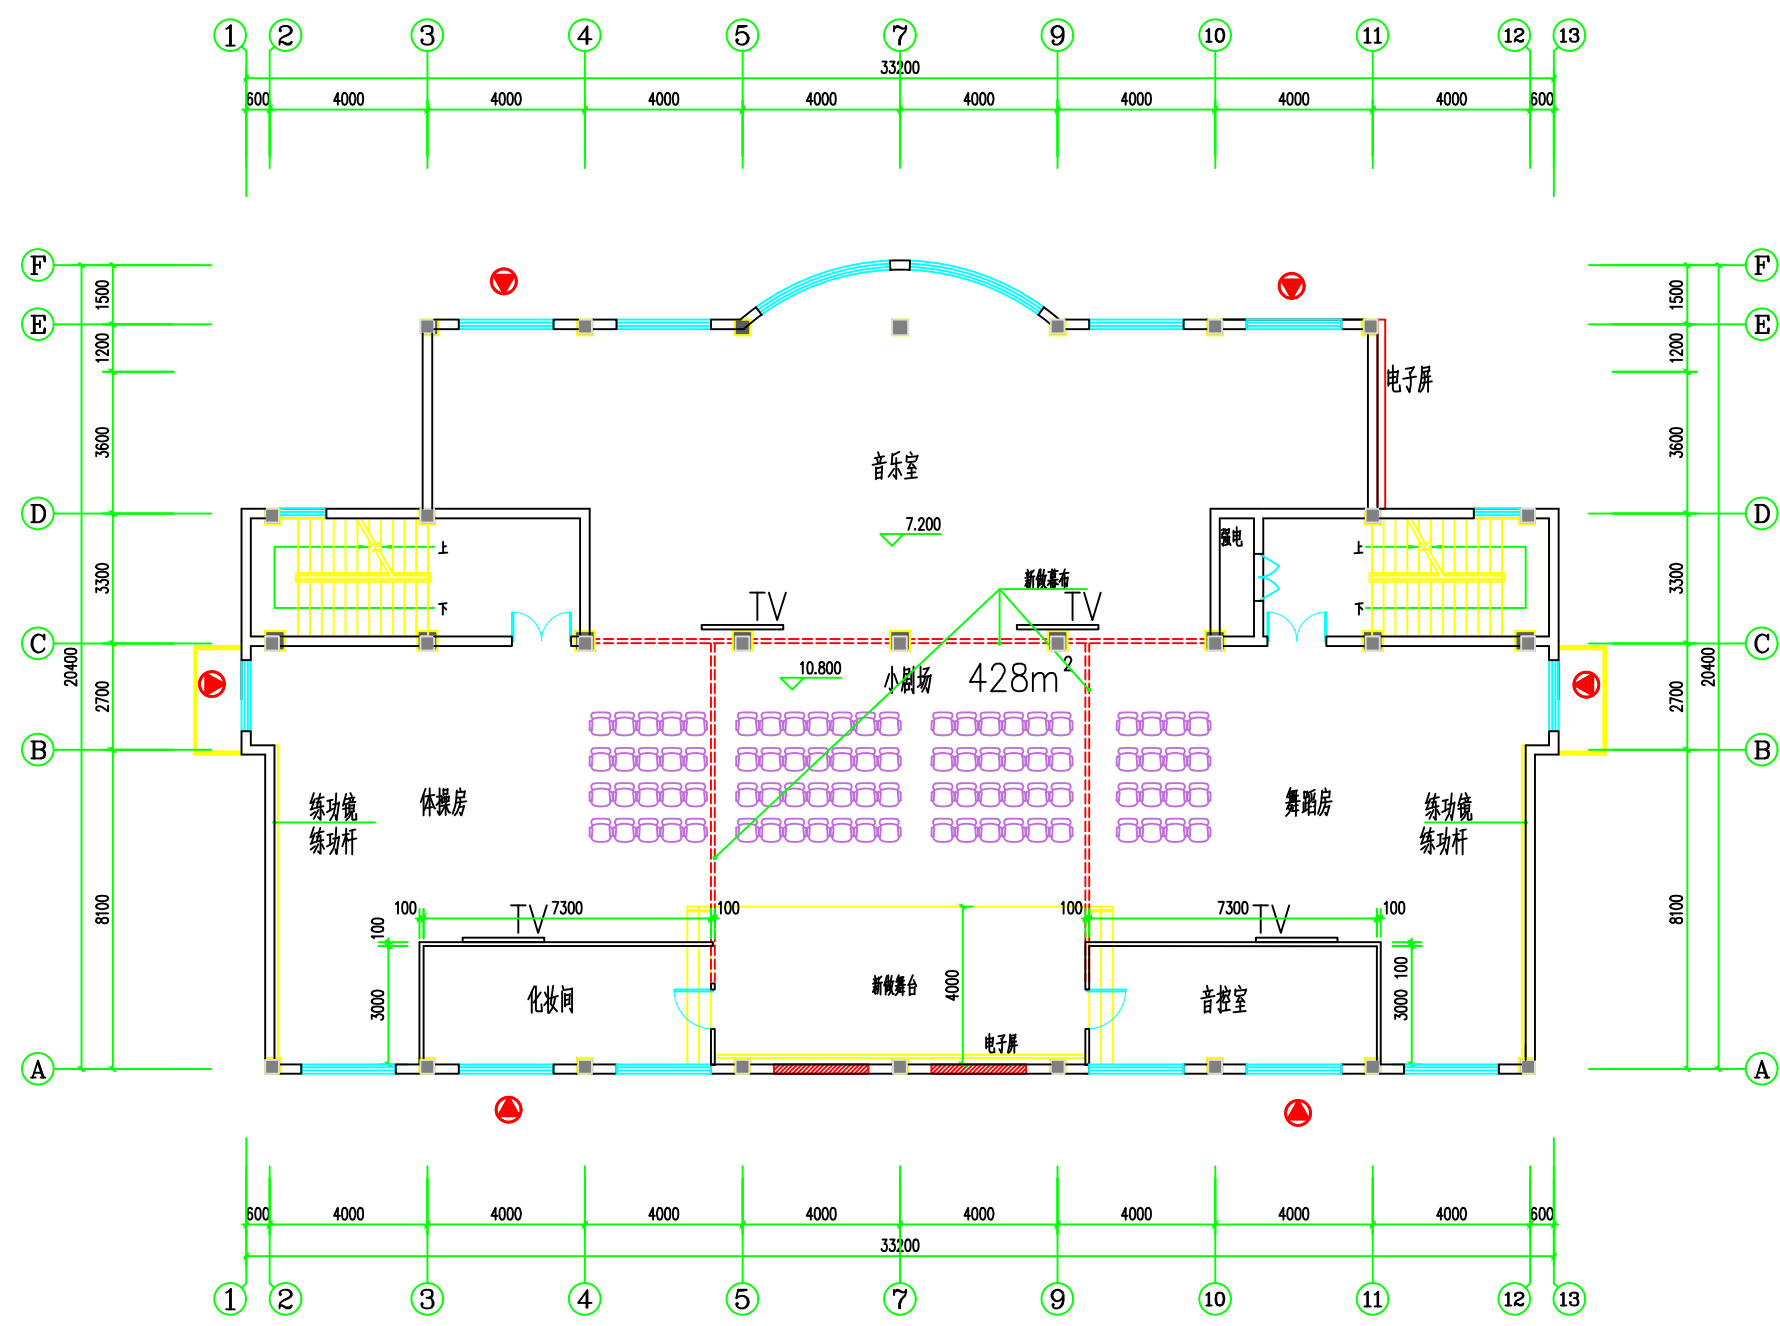

三层平面图 1:100

